


Werner Insurance Co.

Brianna Werner


IDES 4780

Fall 2016



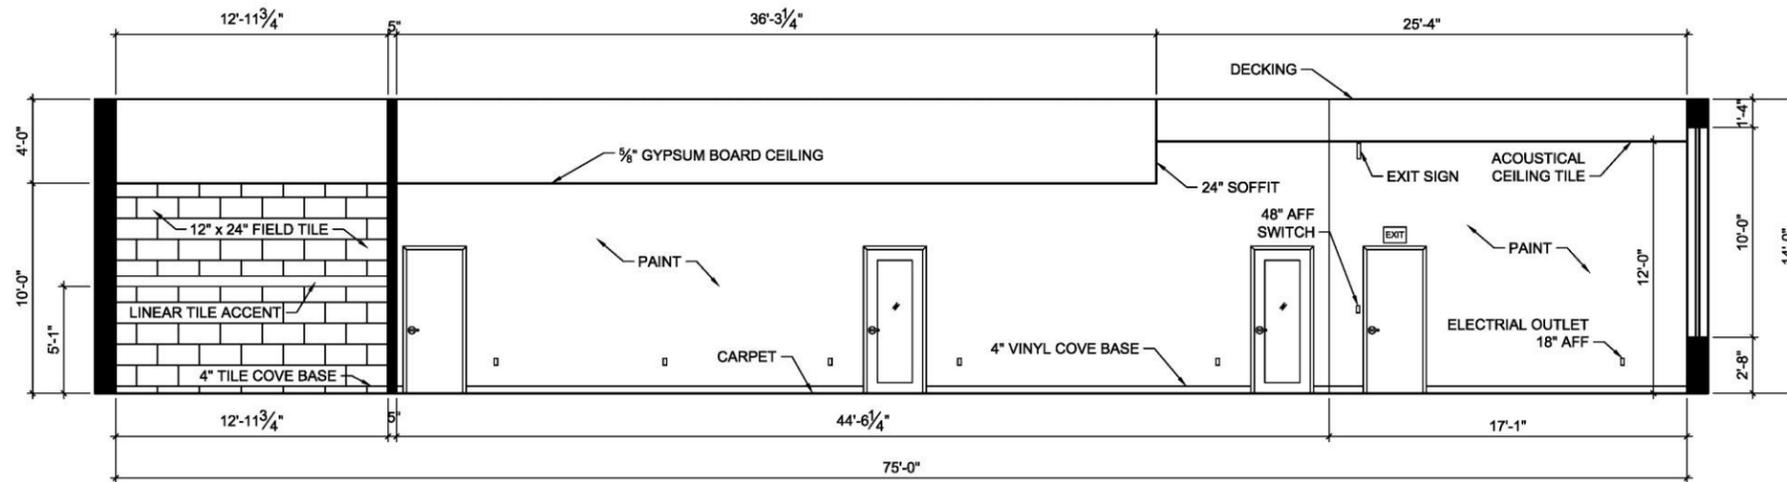

A LONGITUDINAL SECTION
SCALE: 1/4" = 1'-0"

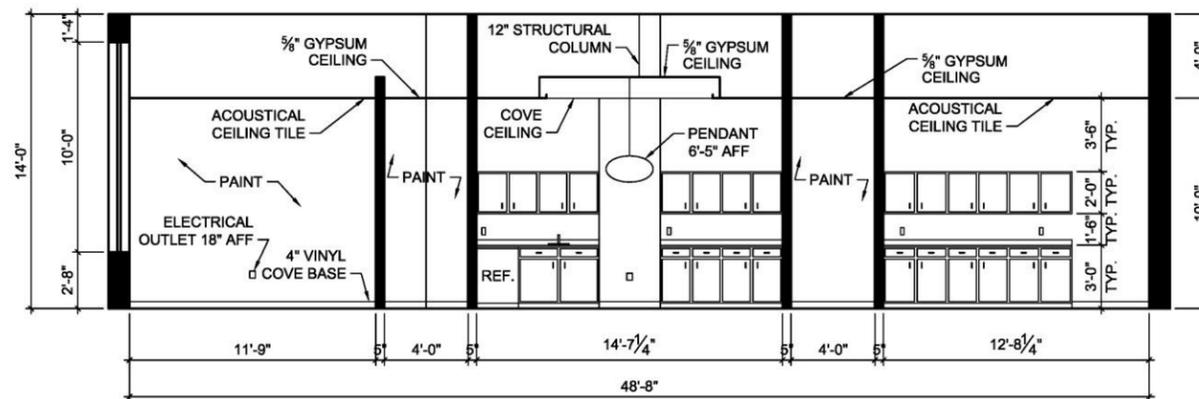

B TRANSVERSE SECTION
SCALE: 1/4" = 1'-0"

WERNER INSURANCE CO.




B. WERNER

FALL 2016


IDES 4780 INTERIOR DESIGN PORTFOLIO

BUILDING SECTIONS


A-2

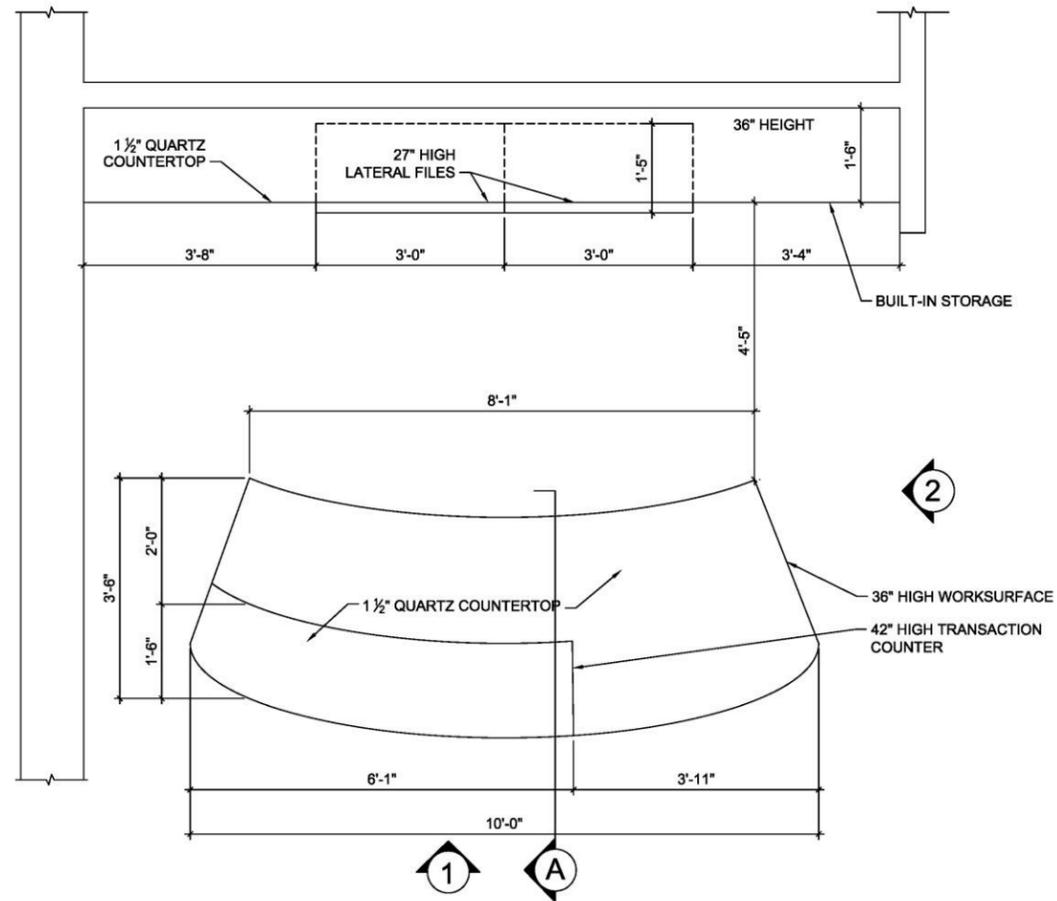


1 RECEPTION DESK PLAN VIEW
SCALE: 3/4" = 1'-0"

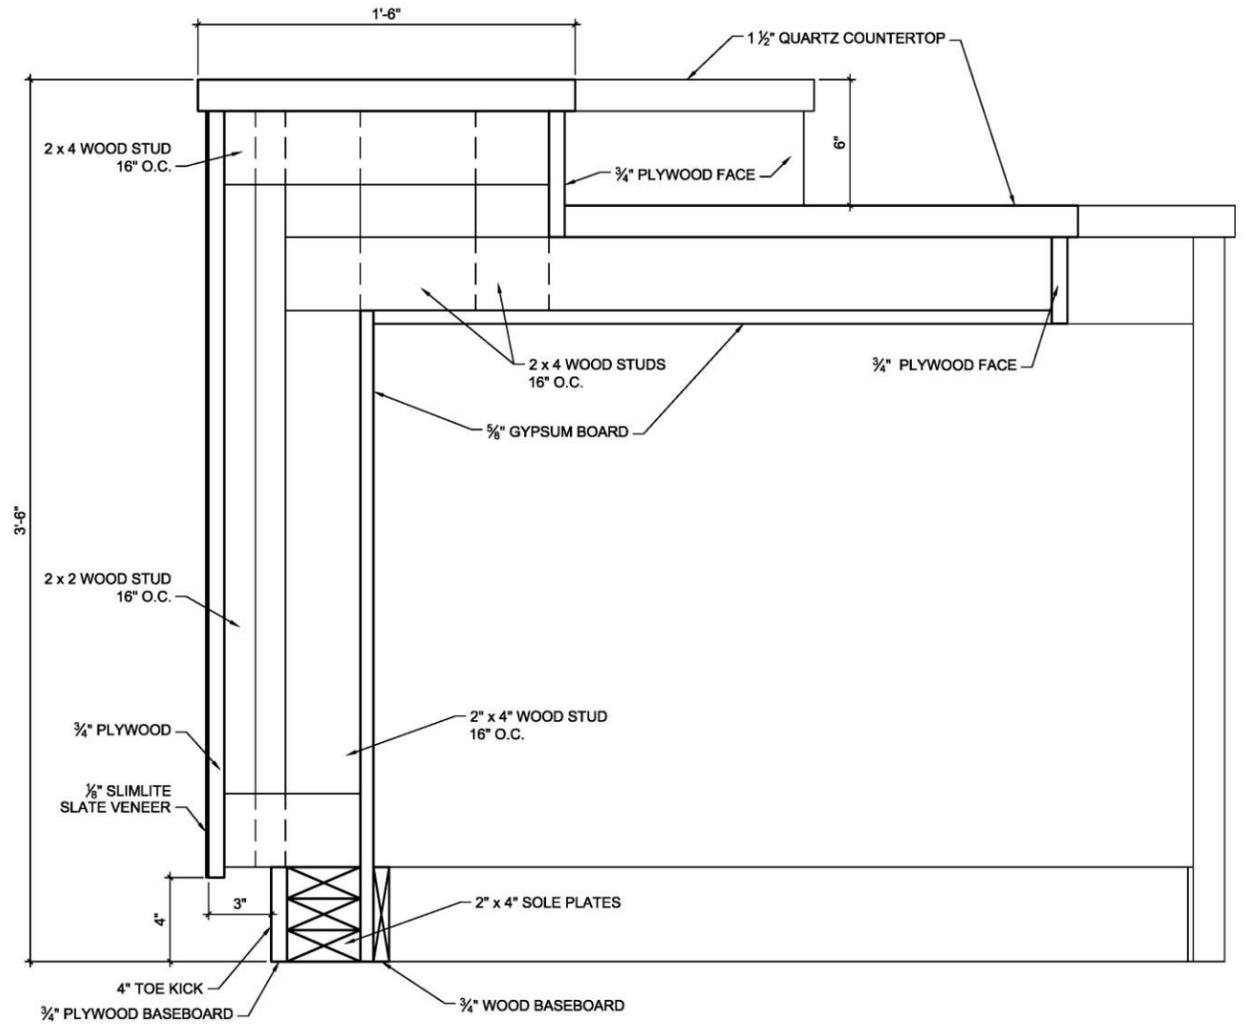

A SECTION
SCALE: 3" = 1'-0"

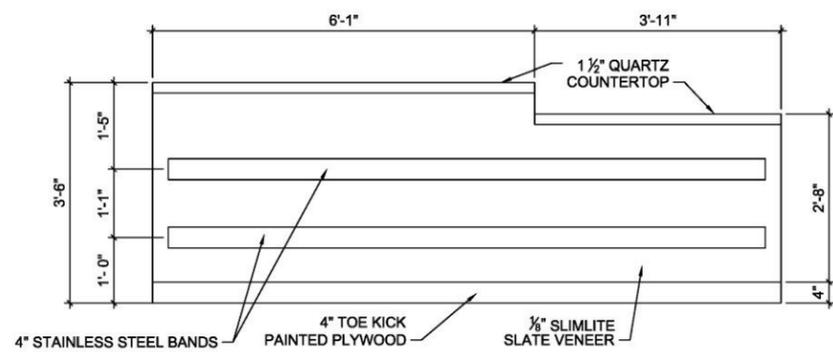

1 ELEVATION
SCALE: 3/4" = 1'-0"

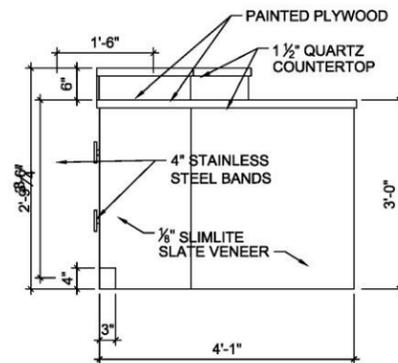

2 ELEVATION
SCALE: 3/4" = 1'-0"

- NOTES:
1. WORKTOP AND TRANSACTION SURFACE TO BE AG&M ENGINEERED STONE: BIANCO CASCADE - M4001 WITH CASCADE EDGE
 2. FACE VENEER TO BE SLIMLITE SLATE - SILVER S196
 3. TOE KICK AND TRANSACTION FACE TO BE PAINT GRADE 3/4" PLYWOOD PAINTED TRICORN BLACK - SW 6248

WERNER INSURANCE CO.



B. WERNER FALL 2016




IDES 4780 INTERIOR DESIGN PORTFOLIO

RECEPTION DESK

A-3

DOOR SCHEDULE

MARK	QT.	SIZE WxHxT	MATERIAL	TYPE	CORE	MANUFACTURER AND PRODUCT #	H	J	S	REMARKS
①	3	32" x 80" x 1 3/4"	Wood and Glass	Sash	Solid	Arazzinni Ego E6112	H-1	J-1	S-1	Conference & President's Office
②	2	32" x 80" x 1 3/4"	Wood	Flat Paneled	Solid	Arazzinni Quadro Q6013	H-1	J-1	S-1	Closet
③	2	32" x 80" x 1 3/4"	Wood	Flat Paneled	Solid	Arazzinni Quadro Q6013	H-1	J-1	S-2	Restrooms
④	3	32" x 80" x 1 3/4"	Wood	Flat Paneled	Solid	Arazzinni Quadro Q6013	H-1	J-1	S-3	Break Room, Copy/File Room, & Utility

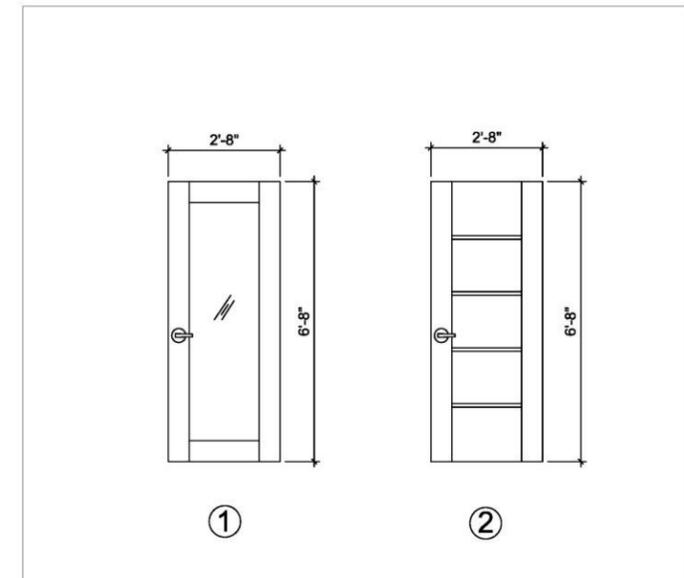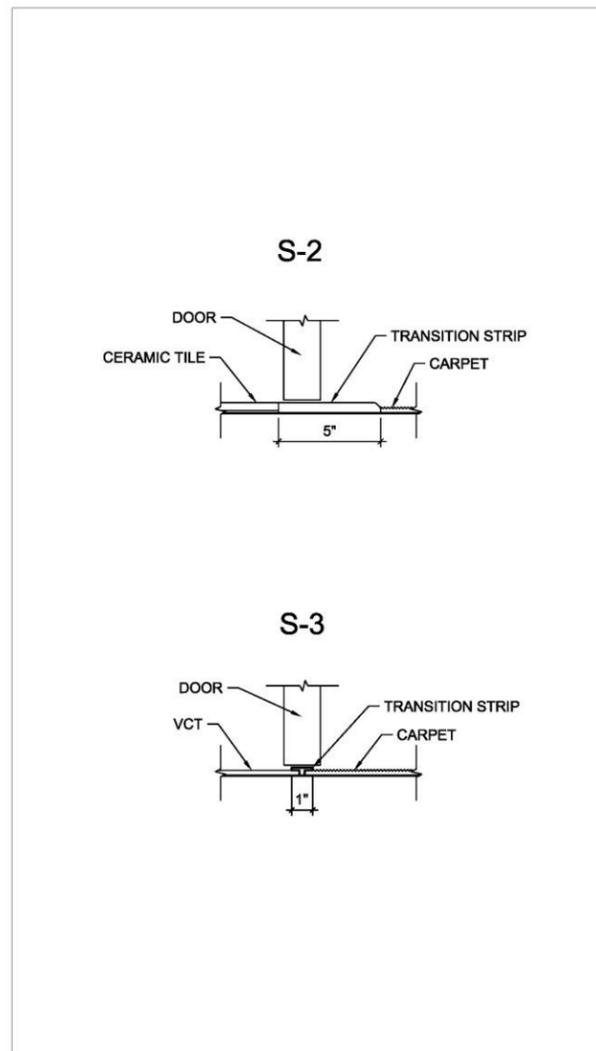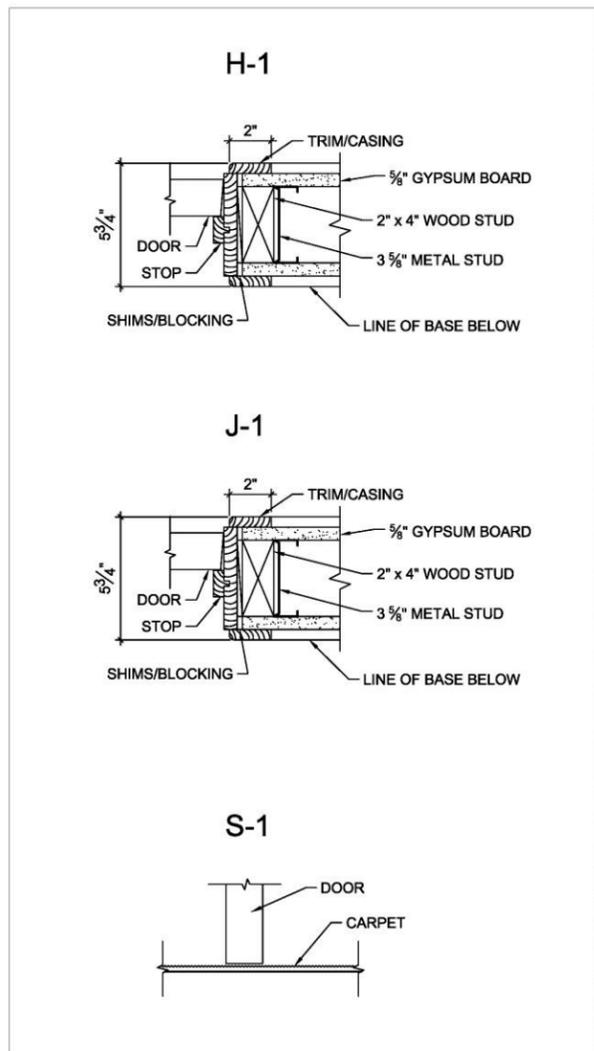

DOOR ELEVATIONS
SCALE: 1/2" = 1' - 0"

HEAD-JAMB-SILL DETAILS
SCALE: 3" = 1' - 0"

WERNER INSURANCE CO.




B. WERNER

FALL 2016


IDES 4780 INTERIOR DESIGN PORTFOLIO

DOOR SCHEDULE

A-4

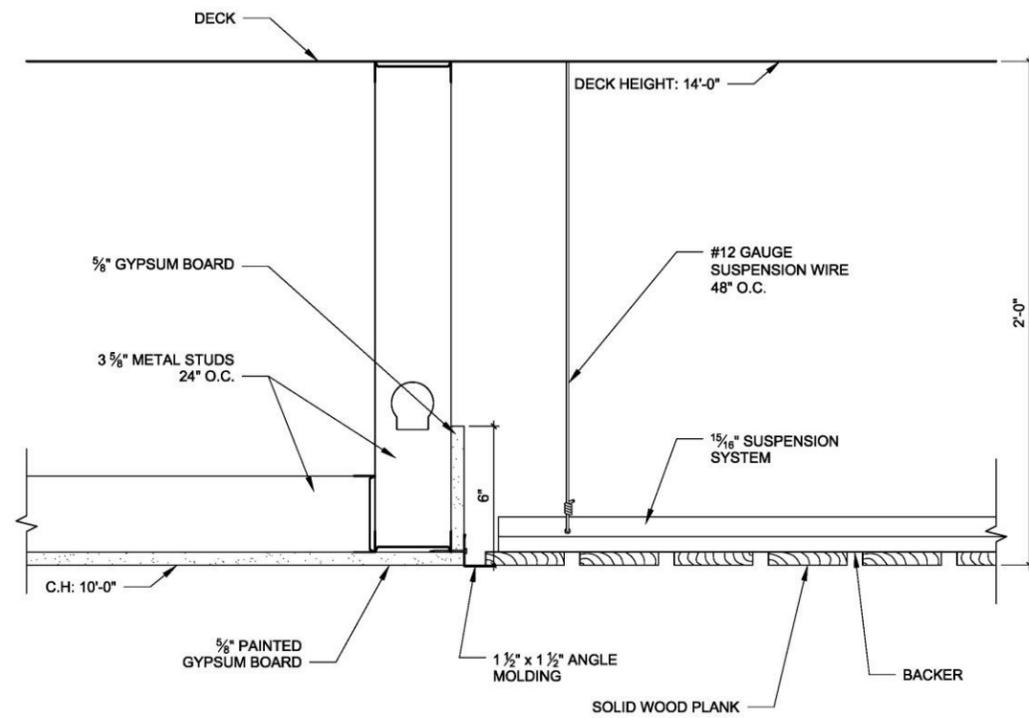


A CEILING SECTION
SCALE: 3" = 1'-0"

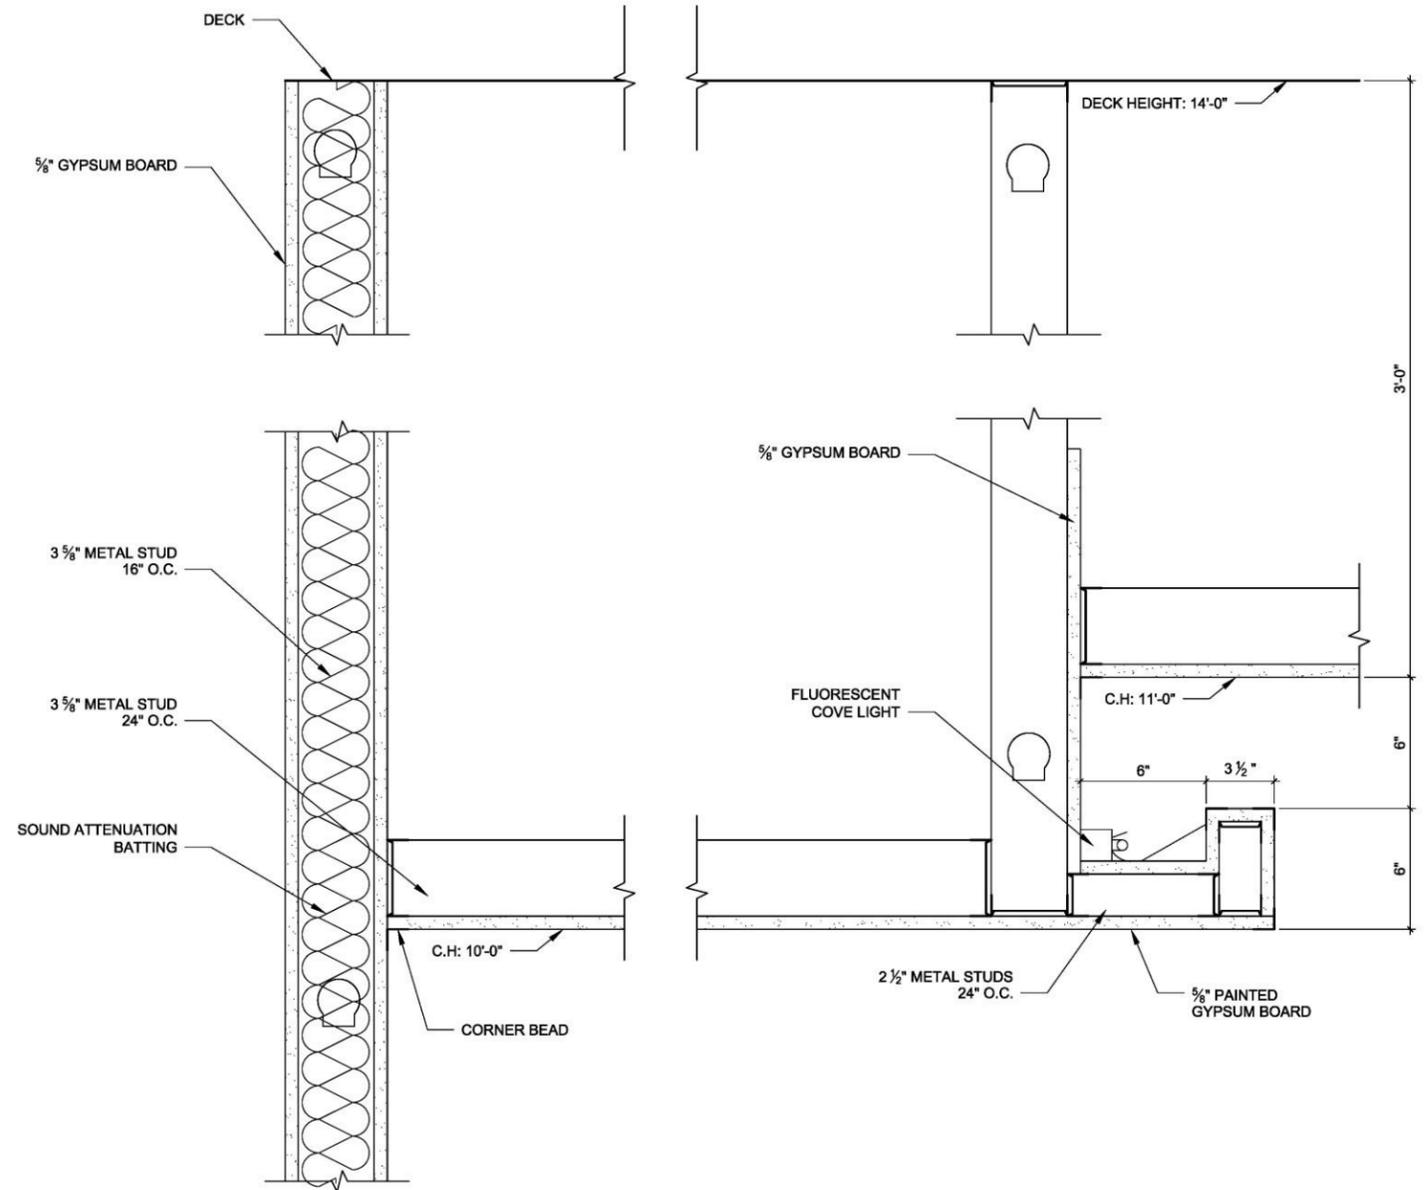

B CEILING SECTION
SCALE: 3" = 1'-0"

WERNER INSURANCE CO.

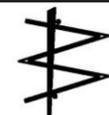

B. WERNER

FALL 2016

IDES 4780 INTERIOR DESIGN PORTFOLIO


CEILING SECTIONS

A-5

FINISH SPECIFICATIONS														
FLOORING														
TYPE	CODE	MANUFACTURER	PATTERN	COLOR	DESCRIPTION	CONTENTS	SIZE	BACKING	FLAMESPREAD TEST/ RATING	PATTERN REPEAT	TOTAL WEIGHT	YARN WEIGHT	DYE METHOD	
Carpet	C1	Interface	Aerial	104674 Smoke	Tufted Textured Loop	Type 6 Nylon	9.85" x 39.38"	GlasBac®	ASTM E648 - Class 1	N/A	8 oz/yd²	15 oz/yd²	100% Solution Dyed	
TYPE	CODE	MANUFACTURER	PATTERN	COLOR	DESCRIPTION	CONTENTS	SIZE	FLAMESPREAD TEST/ RATING		PATTERN REPEAT				
Resilient Floor	R1	Armstrong	N/A	51904 Sterling	Vinyl Composition Tile	Polyvinyl Chloride	12" x 12" x 1/8"	ASTM E648 - Class 1		N/A				
	R2	Armstrong	N/A	57516 Screamin' Pumpkin	Vinyl Composition Tile	Polyvinyl Chloride	12" x 12" x 1/8"	ASTM E648 - Class 1		N/A				
TYPE	CODE	MANUFACTURER		PATTERN	COLOR	DESCRIPTION		CONTENTS		SIZE				
Porcelain Tile	PT1	Dal Tile		Ambassador	AM34 Jet Setter Dusk	Colorbody Porcelain		Porcelain		12" x 24"				
TYPE	CODE	MANUFACTURER		PATTERN	COLOR	DESCRIPTION		CONTENTS		SIZE				
Accent Tile	AT1	Dal Tile		Endeavors	F164 Neo Classic	Linear Mosaic		Glass, Metal & Stone		16" x 12"				
COUNTERTOPS AND CABINETS														
TYPE	CODE	MANUFACTURER		FINISH		COLOR	DESCRIPTION		PATTERN REPEAT					
Laminate	L1	Wilsonart		Standard HPL - Matte		1595 Black	High Pressure Plastic Laminate		N/A					
	L2	Wilsonart		Standard HPL - Matte		D92 Dove Grey	High Pressure Plastic Laminate		N/A					
	L3	Wilsonart		Standard HPL - Matte		7850-60 Beigewood	High Pressure Plastic Laminate		49" L x 17" W					
	L4	Wilsonart		Standard HPL - Matte		D354-60 Designer White	High Pressure Plastic Laminate		N/A					
Stone	S1	AG&M		N/A		M1001 Glacial	Engineered Stone		N/A					
Stone	S2	AG&M		N/A		M4001 Bianco Cascade	Engineered Stone		N/A					
PAINT														
TYPE	CODE	MANUFACTURER		FINISH		COLOR	DESCRIPTION							
Paint	P1	Sherwin Williams		Semi-Gloss		SW 7649 Silverplate	Latex							
	P2	Sherwin Williams		Semi-Gloss		SW 3260 Rainstorm	Latex							
	P3	Sherwin Williams		Gloss		SW 7063 Nebulous White	Latex							
Stain	S1	Sherwin Williams		N/A		SW 3126-P Pickled White	Oil							
WALLCOVERING														
TYPE	CODE	MANUFACTURER	PATTERN	COLOR	DESCRIPTION	FACE WEIGHT	TOTAL WEIGHT	TYPE	CONTENTS	FLAMESPREAD TEST/RATING	PATTERN REPEAT	SIZE		
Wall Covering	WC1	Maharam	Whirlwind 394001	172 Etch	Vinyl Covering	15 oz/ly	21 oz/ly	Type II	Vinyl, Polyester	ASTM E 84 - Class I	Non-match	52"		
Wall Covering	WC2	Design Tex	Bungalow	6542-803 Sidewalk	Vinyl Covering	17 oz/ly	25 oz/ly	Type II	Vinyl, Polyester	ASTM E 84 - Class I	13" V x 17" H	52"		
CEILING														
TYPE	CODE	MANUFACTURER	PATTERN		COLOR	DESCRIPTION		CONTENTS		FLAMESPREAD TEST/RATING		SIZE		
Ceiling Tile	C1	Armstrong	Optima Concealed - 8537		White	Acoustical Ceiling Tile		Fiberglass		ASTM E1264 - Class A		24" x 24" x 1/2"		
Specialty Ceiling	C2	Armstrong	Woodworks Linear		Maple	Specialty Ceiling - Plank		Particle Board		ASTM E1264 - Class A		3 3/4" x 96" x 3/4"		
BASEBOARDS														
TYPE	CODE	MANUFACTURER		PATTERN		COLOR	DESCRIPTION		CONTENTS		SIZE			
Porcelain Base	B1	Dal Tile		Ambassador		AM35 Global Grey	Cove Base/Cove Base Corner		Porcelain		6" x 12" 1" x 6"			
Vinyl Base	B2	Armstrong		N/A		14 Turtledove	Color-Integrated Cove Wall Base		Vinyl		6" x 48"			
FACADE STONE														
TYPE	CODE	MANUFACTURER		PATTERN		COLOR	DESCRIPTION		CONTENTS		SIZE			
Facade Stone	FS1	Air Stone		N/A		Spring Creek	Facade Stone		Concrete		Varies			

FINISH SCHEDULE													
AREA	FLOOR	BASE	NORTH WALL	SOUTH WALL	EAST WALL	WEST WALL	CEILING	CEILING HT.	DOORS	TRIM	COUNTER	CABINET	
Reception/Waiting	C1	P3	FS1	P1	P1	P1	C2	12'-0"	N/A	P3	S2	L3	
Women's Restroom	PT1	B1	PT1	PT1	PT1	PT1	C1	10'-0"	S1	P3	S1	L1	
Men's Restroom	PT1	B1	PT1	PT1	PT1	PT1	C1	10'-0"	S1	P3	S1	L1	
Utility	R1/R2	B2	P1	P1	P1	P1	C1	12'-0"	S1	P3	S1	L1	
Break Room	R1/R2	B2	P2	P1	P1	P1	C1	10'-0"	S1	P3	L2	L3	
Copy/File Room	R1/R2	B2	P1	P1	P1	P1	C1	10'-0"	S1	P3	L2	L3	
Conference	C1	P3	WC2	WC2	WC2	WC2	P3	10'-0"/11'-0"	S1	P3	S2	L1	
Meeting Area	C1	P3	P1	P1	P1	P2	C1	12'-0"	N/A	P3	N/A	N/A	
President's Office	C1	P3	WC1	WC1	WC1	WC1	C1	10'-0"	S1	P3	N/A	N/A	
Closets	C1	P3	P1	P1	P1	P1	P3	8'-0"	S1	P3	N/A	N/A	
Hall 1	C1	P3	P2	P1	P1	P1	P3	10'-0"	S1	P3	N/A	N/A	
Hall 2	C1	P3	P2	P1	P1	P1	P3	10'-0"	S1	P3	N/A	N/A	
Agent Area	C1	P3	P1	P1	P1	P1	C1	12'-0"	N/A	P3	N/A	N/A	
Storage Area	C1	P3	P1	P1	P2	P1	C1	12'-0"	N/A	P3	N/A	N/A	
Coffee Area	C1	P3	P1	P1	P2	P2	P3	12'-0"	N/A	P3	S1	L1	

WERNER INSURANCE CO.		
	B. WERNER	MAY 2016
	IDES 4780 INTERIOR DESIGN PORTFOLIO	
FINISH SCHEDULE & SPECS.		A- 6

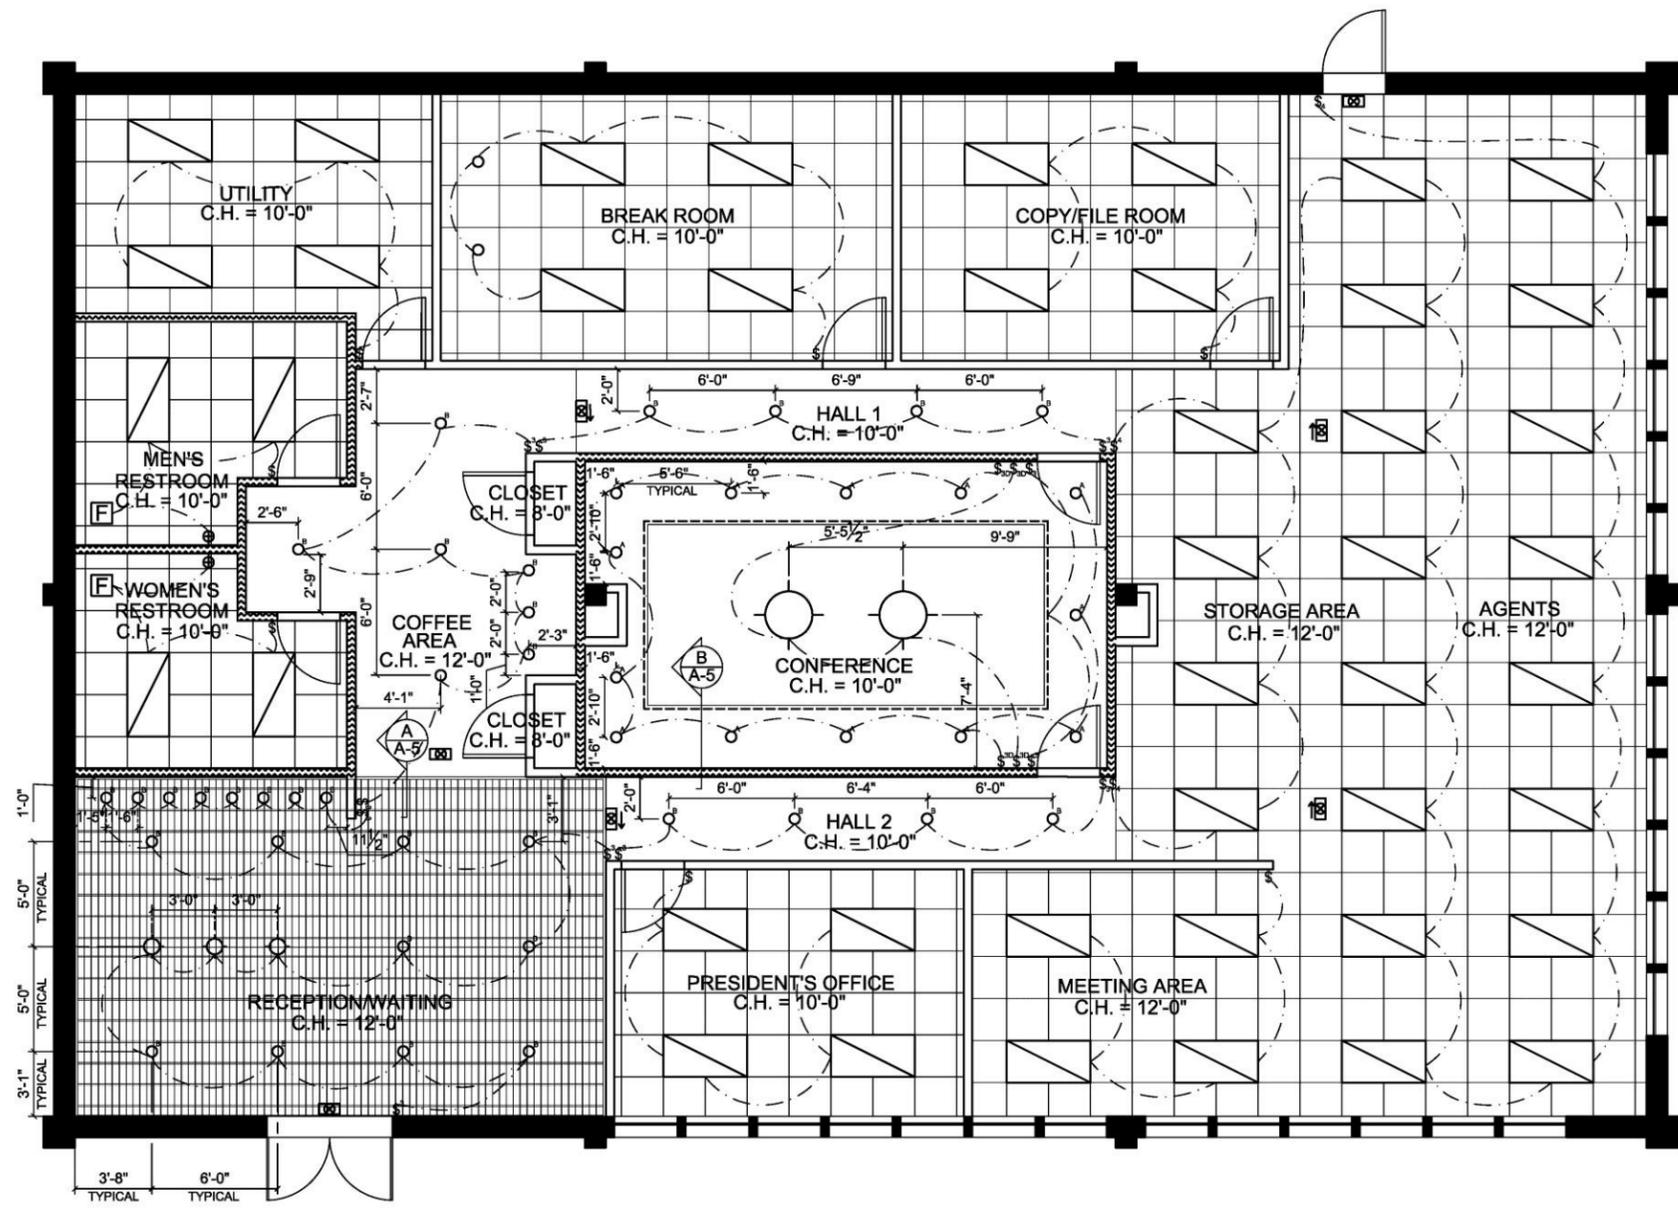

SYMBOL	QT.	MANUFACTURER	DESCRIPTION	PRODUCT NAME/NUMBER	MTG. HT
	44	LITHONIA	FLOURESCENT RECESSED	AVANTE 2AV 2' x 4'	N/A
	2	LZF	INCANDESCENT PENDANT	LINK SG 28 BLUE	7'-0" AFF
	13	COOPER	INCANDESCENT RECESSED	E71CAT	N/A
	34	COOPER	FLOURESCENT RECESSED	E71CAT	N/A
	2	KITCHLER	LED WALL MOUNTED	45657CHLED	9'-0" AFF
	3	FEISS	FLOURESCENT PENDANT	P1374BK	6'-5" AFF
	10	COOPER	FLOURESCENT COVE	74IC/1T5	10'-0" AFF

LIGHTING LEGEND:



- ACOUSTICAL CEILING TILE 2' x 2'
- EXIT SIGN WITH EMERGENCY LIGHTING
- SINGLE POLE LIGHT SWITCH
- THREE-WAY LIGHT SWITCH
- THREE WAY LIGHT SWITCH WITH DIMMER
- VENT FAN

GENERAL NOTES:


- SPRINKLER SYSTEM TO BE DESIGNED AND INSTALLED BY OTHERS




WALL LEGEND		WERNER INSURANCE CO.	
	NEW 3/8" METAL STUD PARTITION WITH 5/8" TYPE X GYPSUM BOARD EACH SIDE		B. WERNER
	3/8" METAL STUDS WITH 5/8" TYPE X GYPSUM BOARD EACH SIDE PROVIDE 3" SOUND ATTENUATION BATTING		MAY 2016
	EXISTING EXTERIOR WALL	IDES 4780 INTERIOR DESIGN PORTFOLIO	
REFLECTED CEILING PLAN			E-1

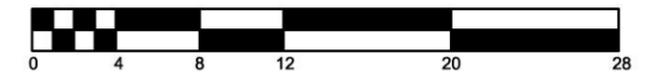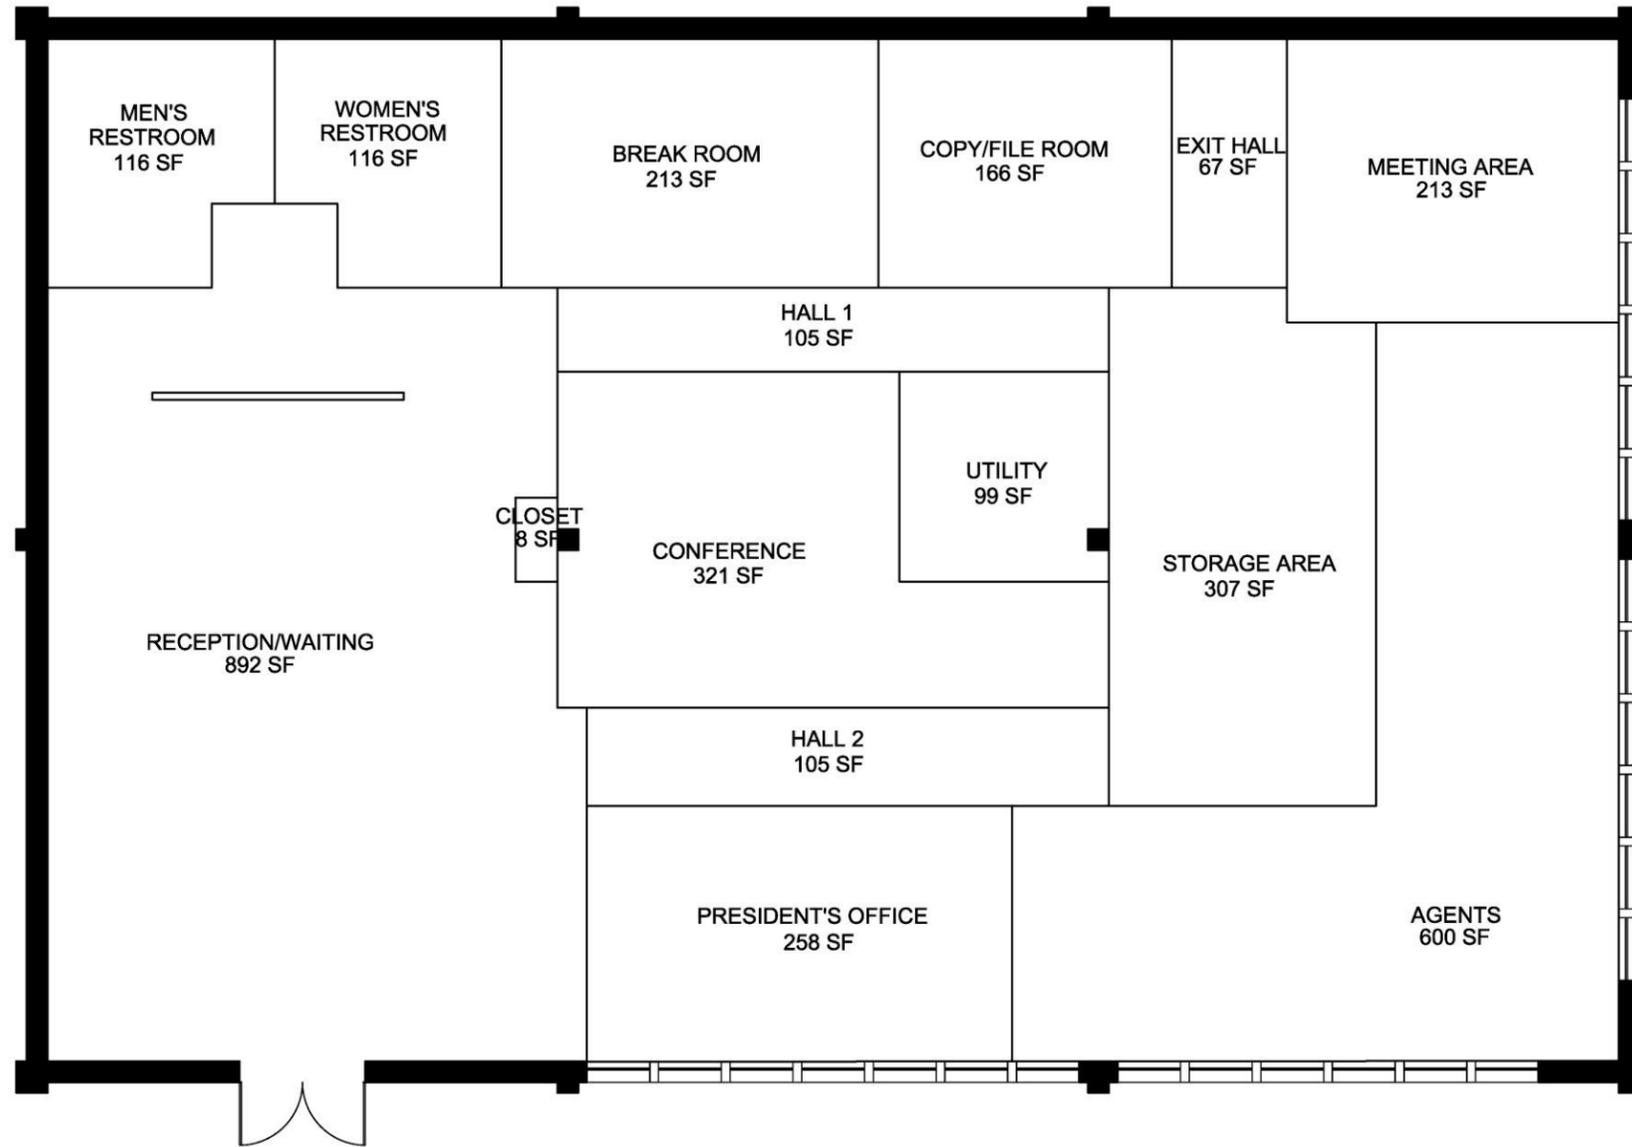


WERNER INSURANCE CO.		
	B. WERNER	MAY 2016
	IDES 4780 INTERIOR DESIGN PORTFOLIO	
SPACE USE STUDY		P-1

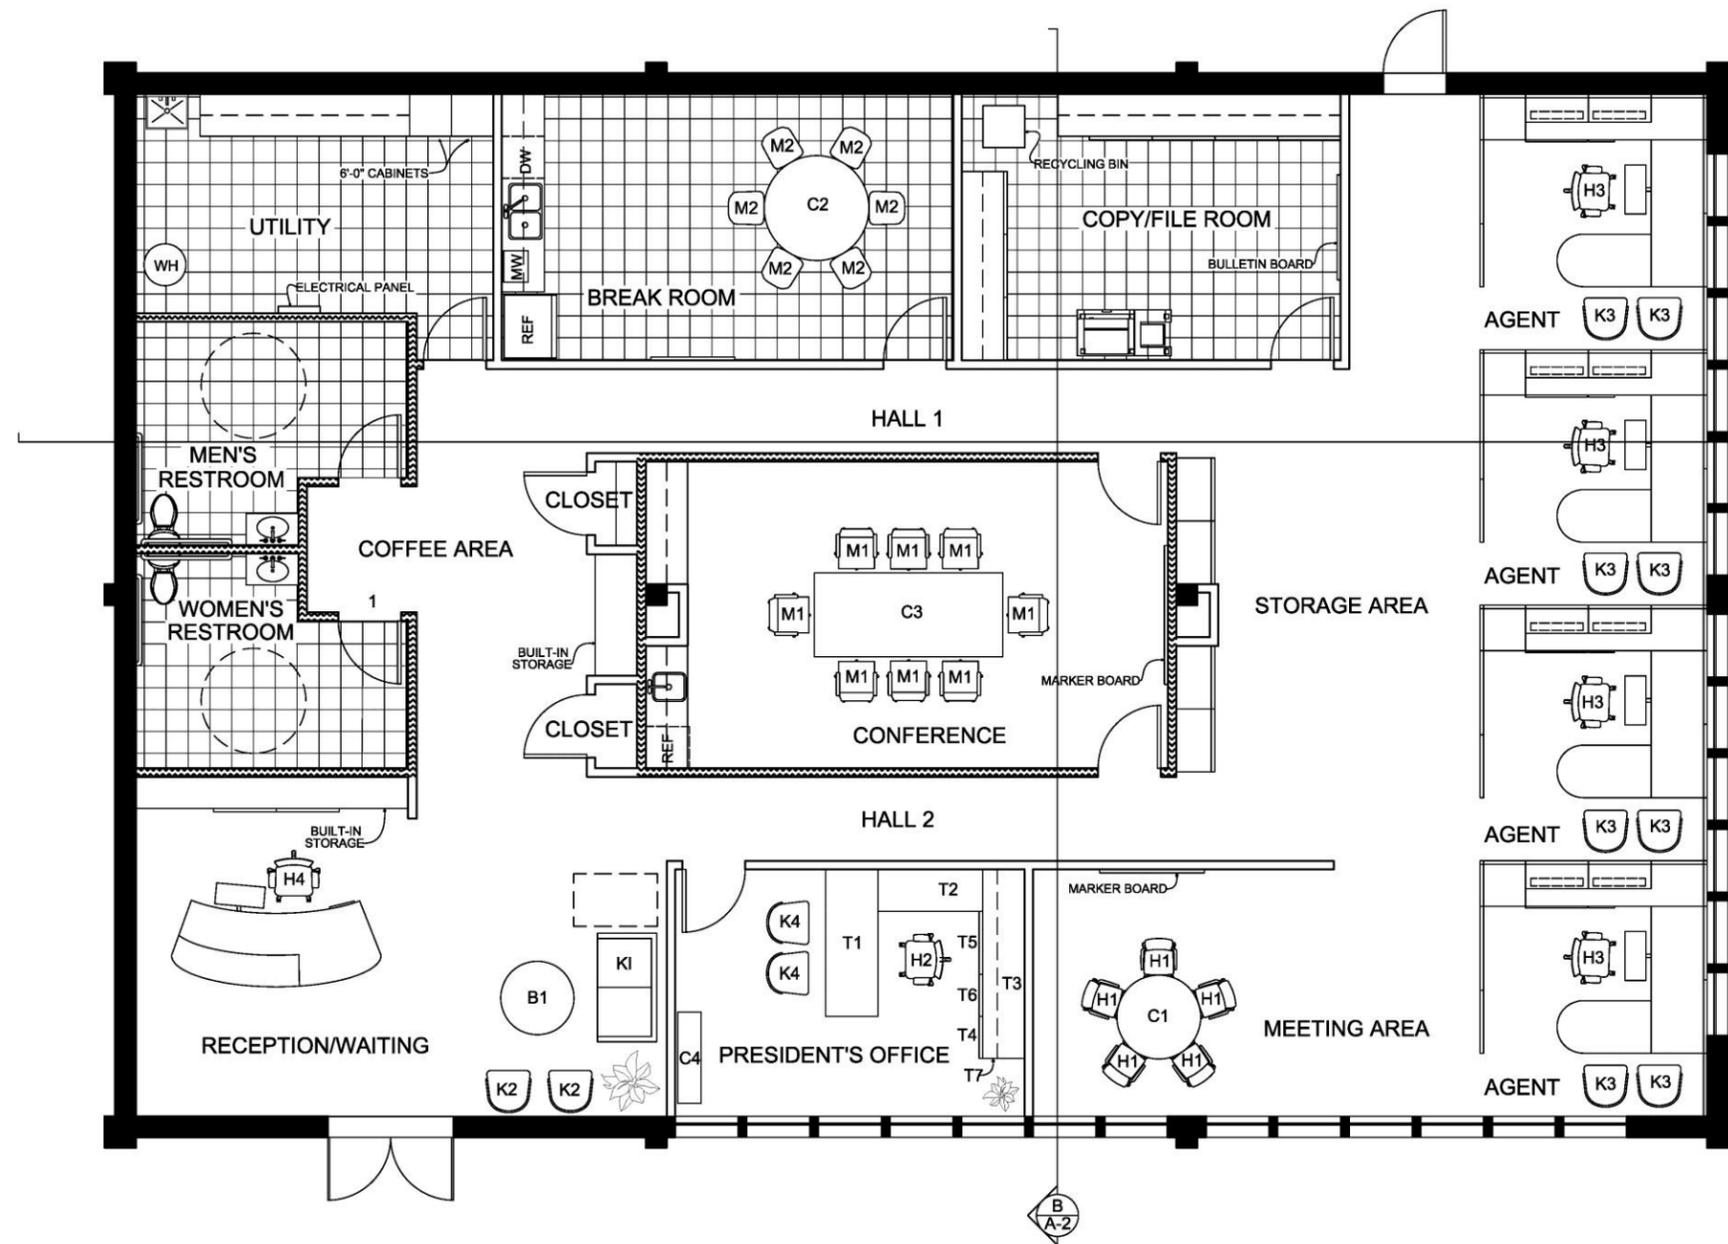


- GENERAL NOTES:**
1. ALL INTERIOR WALLS ARE 3 5/8" METAL STUDS WITH 3/8" TYPE X GYPSUM BOARD
 2. ALL DOORS ARE SIDE-SWINGING 3'-0" WIDE X 6'-8" HIGH UNLESS NOTED
 3. ALL DOOR JAMBS ARE 4" UNLESS NOTED
 4. ALL WALLS SHALL HAVE WOOD BLOCKING REINFORCEMENT AT HANDICAP GRAB BAR LOCATIONS AND WALL MOUNTED CABINETS
 5. WINDOW SILL HEIGHTS ARE 2'-8" AFF
 6. EXTERIOR WALLS AND ENTRANCE DOORS ARE EXISTING, ALL OTHER AREAS ARE NEW CONSTRUCTION
 7. SPRINKLER SYSTEM TO BE DESIGNED AND INSTALLED BY OTHERS

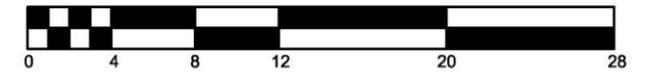


WALL LEGEND		WERNER INSURANCE CO.	
	NEW 3 5/8" METAL STUD PARTITION WITH 5/8" TYPE X GYPSUM BOARD EACH SIDE		B. WERNER
	3 5/8" METAL STUDS WITH 5/8" TYPE X GYPSUM BOARD EACH SIDE PROVIDE 3" SOUND ATTENUATION BATTING		MAY 2016
	EXISTING EXTERIOR WALL	IDES 4780 INTERIOR DESIGN PORTFOLIO	
FURNITURE PLAN			F-1

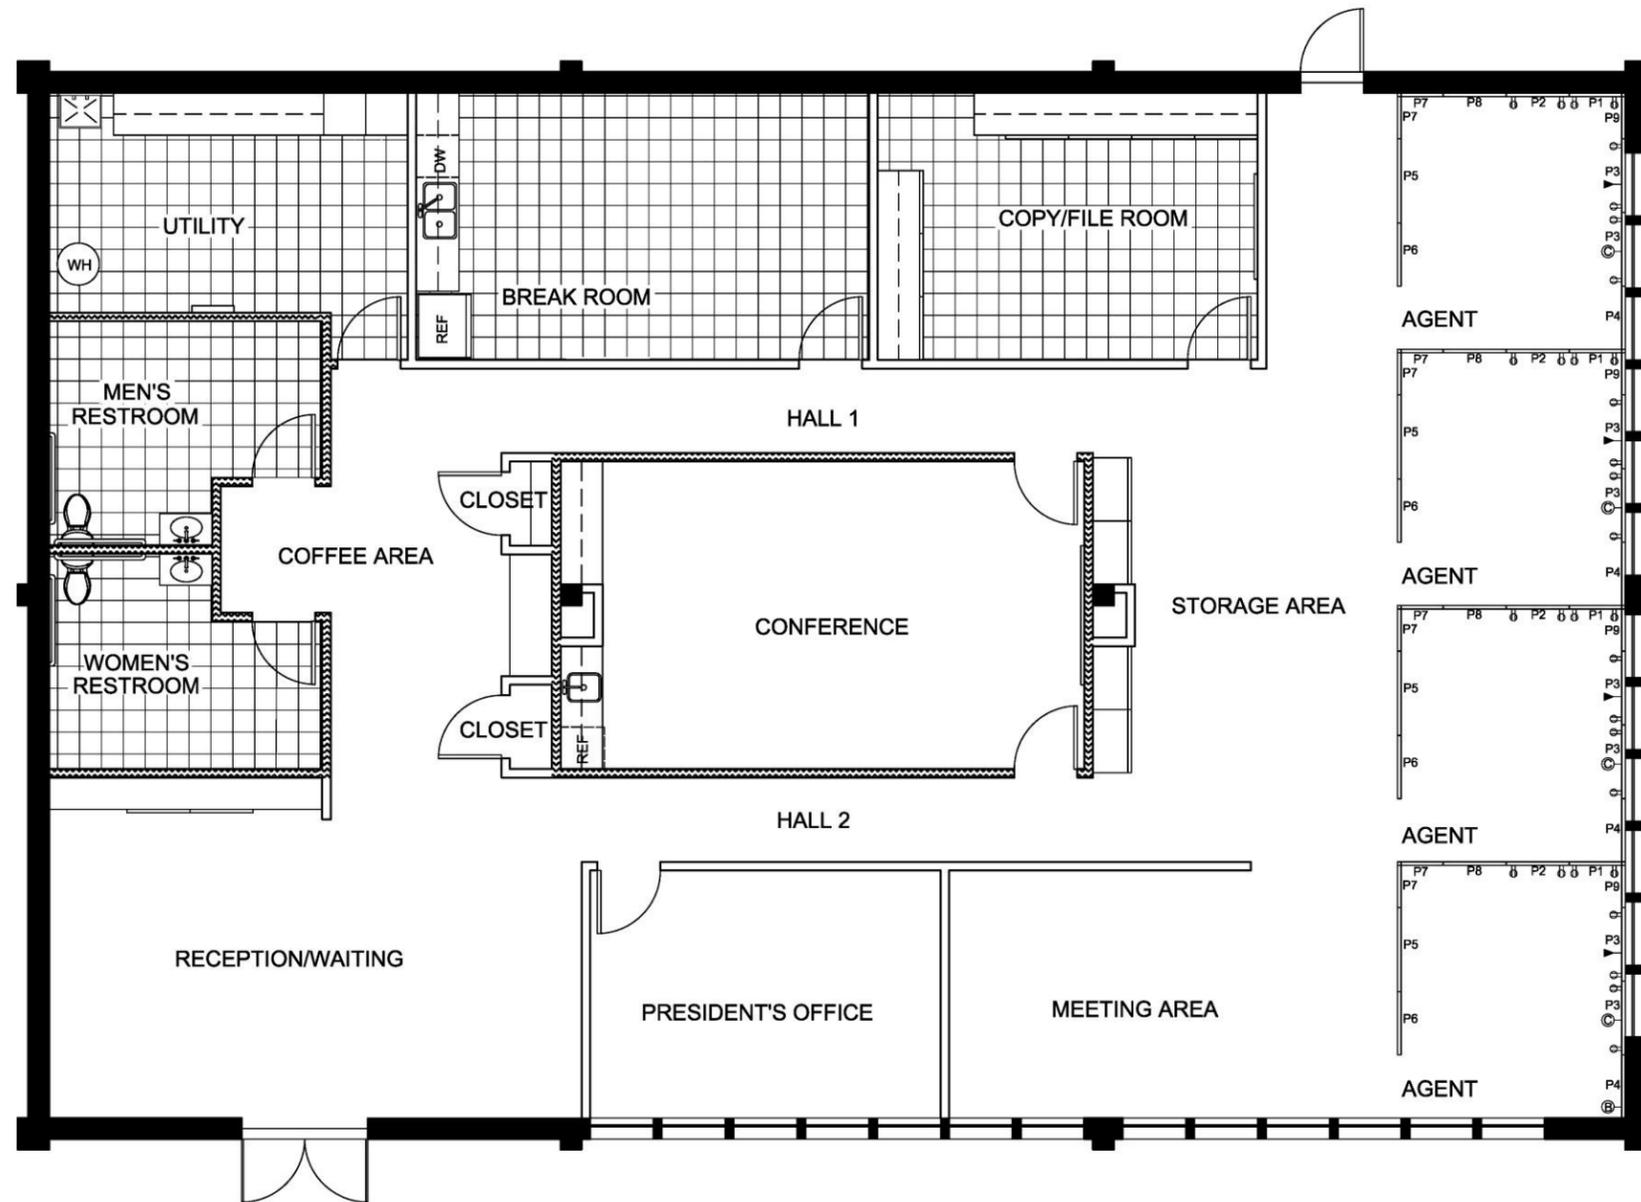

LEGEND:	
⊕	DUPLEX RECEPTACLE OUTLET
Ⓞ	COMPUTER DATA LINE
▶	PHONE LINE
Ⓟ	BASE IN-FEED

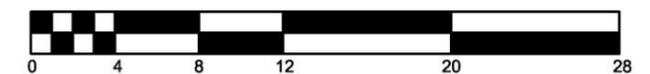

WALL LEGEND		WERNER INSURANCE CO.	
	NEW 3.58" METAL STUD PARTITION WITH 5/8" TYPE X GYPSUM BOARD EACH SIDE		B. WERNER
	3.58" METAL STUDS WITH 5/8" TYPE X GYPSUM BOARD EACH SIDE PROVIDE 3" SOUND ATTENUATION BATTING		MAY 2016
	EXISTING EXTERIOR WALL	IDES 4780 INTERIOR DESIGN PORTFOLIO	
PANEL PLAN			F-2

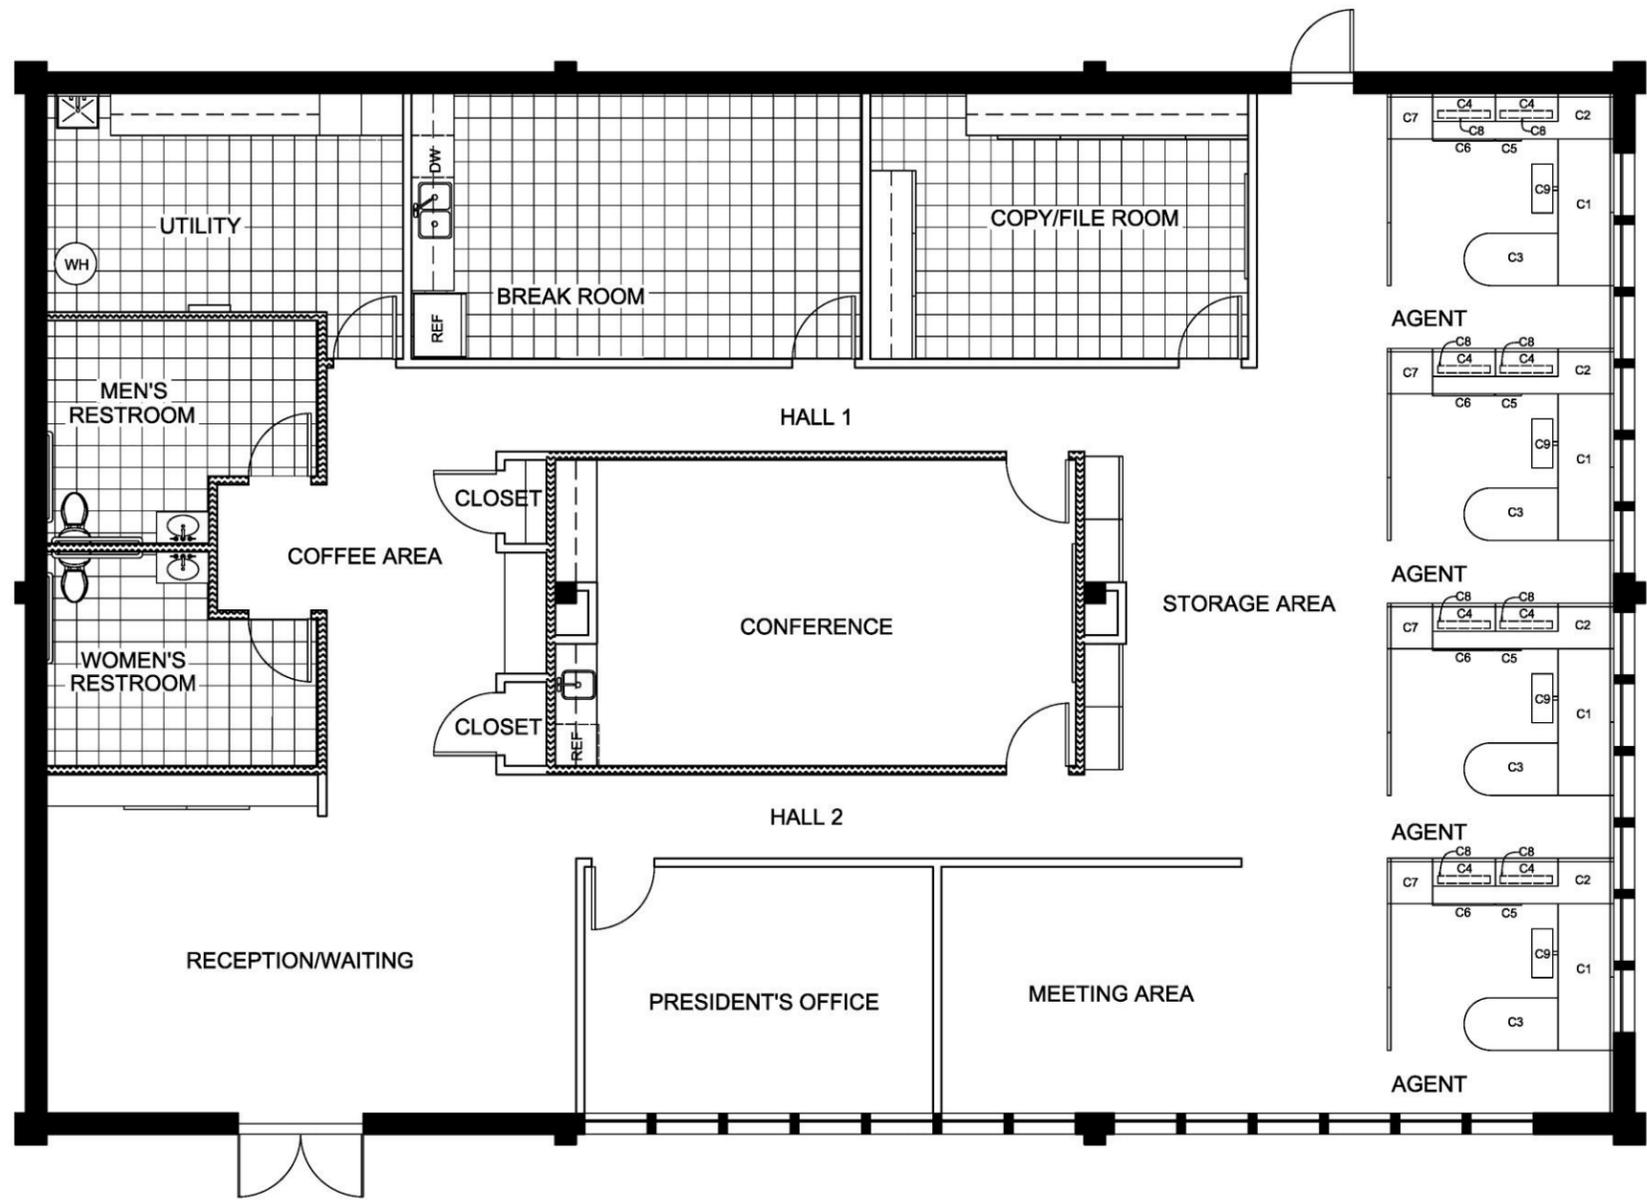

WALL LEGEND		WERNER INSURANCE CO.	
	NEW 3 5/8" METAL STUD PARTITION WITH 5/8" TYPE X GYPSUM BOARD EACH SIDE		B. WERNER MAY 2016
	3 5/8" METAL STUDS WITH 5/8" TYPE X GYPSUM BOARD EACH SIDE PROVIDE 3" SOUND ATTENUATION BATTING		IDES 4780 INTERIOR DESIGN PORTFOLIO
	EXISTING EXTERIOR WALL	COMPONENT PLAN	
			F-3

Furniture Specifications

Werner Insurance Co.



FREE-STANDING FURNITURE SPECIFICATIONS											
UPHOLSTERED SEATING											
CODE	QT.	MANUFACTURER	DESCRIPTION	SIZE	FINISH	AREA	FABRIC	FLAMESPREAD TEST/RATING	UNIT COST	TOTAL COST	
K1	1	Knoll	Florence Knoll Settee	62 1/2"W x 32 1/4"D x 31 1/4"H	Polished Chrome	Waiting	Delite Grey K20269	ASTM E84 - Class A	\$7,900	\$7,900	
K2	2	Knoll	Saarinen Executive Arm Chair	26"W x 24 3/4"D x 31 1/2"H	Polished Chrome	Waiting	Volvo Leather Black	ASTM E84 - Class A	\$2,627	\$5,254	
K3	8	Knoll	Saarinen Executive Armless Chair	22 1/2"W x 20 1/2"D x 31 1/2"H	Polished Chrome	Agents	Ecat Weave Tangerine	NFPA 260 - Class I	\$1,074	\$8,592	
K4	2	Knoll	Saarinen Executive Armless Chair	22 1/2"W x 20 1/2"D x 31 1/2"H	Polished Chrome	President's Office	Grid AC-61242	ASTM E84 - Class A	\$1,224	\$2,448	
	FABRIC	MANUFACTURER	PATTERN	COLOR	CONTENTS		FLAMESPREAD TEST/RATING		YARDAGE	PRICE	
		Arc Com	Grid AC-61242	Papaya	Polyester, Nylon		ASTM E84 - Class A		3 yds	\$50/yd	
CODE	QT.	MANUFACTURER	DESCRIPTION	SIZE	FINISH	AREA	FABRIC	FLAMESPREAD TEST/RATING	BACK FABRIC	UNIT COST	TOTAL COST
H1	5	Haworth	X99 Seminar	36"H x 19"W x 22 1/2"D	Black Polypropylene	Meeting Area	Almost Brazil Y8AD4	ASTM E84 - Class A	Black Mesh	\$1,091.38	\$5,456.90
H2	1	Haworth	Zody	38"H x 29"W x 29"D	Aluminum	President's Office	Acqua Cantabrian Sea CX-LAK	ASTM E84 - Class A	Black Mesh	\$1,533.80	\$1,533.80
H3	4	Haworth	Zody	38"H x 29"W x 29"D	Aluminum	Agents	Cut & Paste 3449-401	NFPA 260 - Class I	Black Mesh	\$1,266	\$5,364
	FABRIC	MANUFACTURER	PATTERN	COLOR	CONTENTS		FLAMESPREAD TEST/RATING		YARDAGE	PRICE	
		Design Tex	Cut & Paste 3449-401	Plaster	Cotton, Polyester, Nylon		NFPA 260 - Pass		1 yard	\$63/yd	
CODE	QT.	MANUFACTURER	DESCRIPTION	SIZE	FINISH	AREA	FABRIC	FLAMESPREAD TEST/RATING	BACK FABRIC	UNIT COST	TOTAL COST
H4	1	Haworth	Zody	38"H x 29"W x 29"D	Aluminum	Agents	Komposition 2745-402	ASTM E84 - Class A	Black Mesh	\$1,266	\$1,266
	FABRIC	MANUFACTURER	PATTERN	COLOR	CONTENTS		FLAMESPREAD TEST/RATING		YARDAGE	PRICE	
		Design Tex	Komposition 2745-402	Ultramarine	Polyester		ASTM E84 - Class A		1 yard	\$63/yd	
CODE	QT.	MANUFACTURER	DESCRIPTION	SIZE	FINISH	AREA	FABRIC	FLAMESPREAD TEST/RATING	UNIT COST	TOTAL COST	
M1	8	Herman Miller	Eames Aluminum Group Chair	23"W x 17"D x 42"H	Polished Chrome	Conference	Bristol Leather Midnight Blue 5-600	NFPA 260 - Class I	\$2,686	\$21,488	

FREE-STANDING FURNITURE SPECIFICATIONS										
TABLES										
CODE	QT.	MANUFACTURER	DESCRIPTION	SIZE	FINISH	AREA	COMMENTS	COLOR	UNIT COST	TOTAL COST
B1	1	Bernhardt	cp.3	42"D x 15 3/8"H	Oak Veneer	Reception/Waiting	N/A	N/A	\$1,910	\$1,910
C1	1	Coalesse	Potrero 415	48"D x 28 1/2"H	2886 Maple Laminate	Meeting Area	20-amp power infeed Power Pod Grommet in 6052 Milk	Legs in 4145 Milk Gloss	\$3,093	\$3,093
C2	1	Coalesse	Potrero 415	60"D x 28 1/2"H	2886 Maple Laminate	Break Room	N/A	Legs in 4145 Milk Gloss	\$3,550	\$3,550
C3	1	Coalesse	Potrero 415	108"W x 48"D x 28 1/2"H	V1AM Clear Maple Veneer	Conference	2 Square Power Modules with 6 power/4 USB in 8047 Silver Anodized Aluminum	Legs in 4145 Milk Gloss	\$8,140	\$8,140
STORAGE										
CODE	QT.	MANUFACTURER	DESCRIPTION	SIZE	FINISH	AREA	COLOR	UNIT COST	TOTAL COST	
C4	1	Coalesse	Denizen Storage Tower	52"W x 13 1/2"D x 67 3/4"H	Maple Veneer	President's Office	Legs/Frame in Brushed Nickel	\$8,975	\$8,975	
UNUPHOLSTERED SEATING										
CODE	QT.	MANUFACTURER	DESCRIPTION	SIZE	FINISH	AREA	COLOR	UNIT COST	TOTAL COST	
M2	5	Herman Miller	Eames Molded Fiberglass Wire-Base Side Chair	18"W x 21 1/2"D x 31 1/2"H	Polished Chrome Wire Base	Break Room	Navy Blue 117	\$375	\$1,875	
DESKS										
CODE	QT.	MANUFACTURER	PRODUCT NUMBER	DESCRIPTION	SIZE	FINISH	AREA	UNIT COST	TOTAL COST	
T1	1	Teknion	ZJPPCBH3084LXM/MMXACEA	Single Pedestal Desk with Partial Modesty Panel	84"W x 30"D x 30"H	Maple Veneer	President's Office	\$4,210	\$4,210	
T2	1	Teknion	ZJBN2460XMFAF	Bridge Return with Credenza Connection	60"W x 24"D x 1"H	Maple Veneer	President's Office	\$925	\$925	
T3	1	Teknion	ZJHHC2DH108XMXMNLCMVA	Hutch with Hinged Doors	108"W x 15 1/2"D x 70"H	Maple Veneer	President's Office	\$7,149	\$7,149	
T4	1	Teknion	ZJJD2H292430XMNN	Cabinet with Doors	24"W x 24"D x 29"H	Maple Veneer	President's Office	\$2,408	\$2,408	
T5	1	Teknion	ZJJFFH292430XMMANB	Filing Cabinet - File File	36"W x 24"D x 29"H	Maple Veneer	President's Office	\$3,493	\$3,493	
T6	1	Teknion	ZJJFBH292418MXMMXANB	Filing Cabinet - Box Box File	24"W x 24"D x 29"H	Maple Veneer	President's Office	\$2,250	\$2,250	
T7	1	Teknion	ZJAC224108XMS36S36S36	Credenza Top	108"W x 24"D x 1"H	Maple Veneer	President's Office	\$1,112	\$1,112	
FREE-STANDING FURNITURE GRAND TOTAL:								\$108,392.70		

PANELS							
CODE	QT.	PRODUCT NUMBER	TRIM PAINT	FABRIC	SIZE	UNIT COST	TOTAL COST
P1	8	E2MP-3070-B6	Smoke TR-E	Crossweave 3762-801	72"H x 30"W	\$888	\$7,104
P2	8	E2MP-307-B6	Smoke TR-E	Crossweave 3762-801	72"H x 36"W	\$942	\$7,536
P3	16	E2MP-4230-B6	Smoke TR-E	Crossweave 3762-801	32"H x 42"W	\$842	\$13,472
P4	8	E2MN-330-B	Smoke TR-E	Crossweave 3762-801	32"H x 36"W	\$514	\$4,112
P5	8	E2MN-470-B	Smoke TR-E	Crossweave 3762-801	72"H x 48"W	\$752	\$6,016
P6	8	E2MN-3070-B	Smoke TR-E	Crossweave 3762-801 Soapstone	72"H x 30"W	\$612	\$4,896
P7	16	E2MN-270-B	Smoke TR-E	Crossweave 3762-801	72"H x 24"W	\$539	\$8,624
P8	8	E2MN-307-B6	Smoke TR-E	Crossweave 3762-801	72"H x 36"W	\$666	\$5,328
P9	8	E2MN-230-B	Smoke TR-E	Crossweave 3762-801	32"H x 24"W	\$702	\$5,616
FABRIC	MANUFACTURER		PATTERN	COLOR	CONTENTS	FLAMESPREAD TEST/RATING	
	Design Tex		Crossweave 3762-801	Soapstone	Polyester	ASTM E84 - Class A	

WORKSURFACES										
CODE	QT.	PRODUCT NUMBER	DESCRIPTION	LAMINATE	SIZE	UNIT COST	TOTAL COST			
C1	8	WURA-3084-LVSB	Worksurface	Designer White H-LC	30"D x 84"L	\$496	\$3,968			
C2	8	WURA-24A2-LVSB	Worksurface	Designer White H-LC	24"D x 102"L	\$640	\$5,120			
C3	8	WURD-3054-LSC	Radius Worksurface	Designer White H-LC	30"D x 54"L	\$478	\$3,824			
STORAGE										
CODE	QT.	PRODUCT NUMBER	DESCRIPTION	CASE PAINT	PULL PAINT	LOCK PLUG COLOR	WOOD FINISH	SIZE	UNIT COST	TOTAL COST
C4	16	UUFF-1636-QWNS HP-3E	Overheads	Smoke TR-E	N/A	N/A	N/A	14"D x 36"W x 16"H	\$944	\$15,104
C5	8	JPAH-30-S1	Pedestal File	Smoke TR-E	Smoke TR-E	Chrome LR-BP	N/A	29"D x 15"W x 27 1/2"	\$582	\$4,656
C6	8	JLPD-0236-S1A	Lateral Files	Smoke TR-E	Smoke TR-E	Chrome LR-BP	N/A	18 3/4"D x 35 7/8"W x 27 1/2"	\$843	\$6,744
C7	8	JTHG-6324-VWKW	Storage Locker	Metallic Silver TR-LE	N/A	Chrome LR-BP	Light Maple VP-LM	63 1/2"H x 23"D x 24"W	\$3,536	\$28,288
MISC.										
CODE	QT.	PRODUCT NUMBER	DESCRIPTION	PAINT	SIZE	UNIT COST	TOTAL COST			
C8	16	LUTS-0030-19UEP	Task Light	N/A	4 1/4"D x 30"L	\$208	\$3,328			
C9	1	HKTE-21-M	Keyboard Tray	N/A	63"H x 12"D x 28"W	\$462	\$462			
C10	32	BFM-6-6	Base Feed Power Module	N/A	N/A	\$344	\$11,008			
C11	11	PRD-3-B	Duplex	N/A	N/A	\$130	\$1,430			
SYSTEMS FURNITURE GRAND TOTAL:						\$146,666				

Concept Statement

The 2016 design of Werner Insurance Company located in Nashville, TN was done in a contemporary interpretation of the mid-century modern style with an achromatic color scheme of black, white, and grey with complementary accents of navy blue and bright orange. The 3,725 square foot structure was existing and consisted of eight main areas, including a reception and waiting area, restrooms, a president's office, a break room, a copy and file room, a utility area, a workspace for insurance agents, a meeting area, and a large conference room. The role of the designer was to design the interior partitions and select and specify the materials, finishes, and furniture.

To lend a sense of integrity and honesty to the establishment, navy blue accents were used throughout the space in conjunction with stone features. To add warmth and make the business feel more welcoming, maple wood tones were incorporated into the furniture and finishes. For a more energizing atmosphere, bright orange accents were used in the areas used by employees, such as the break room and the copy room. A contemporary feel was accomplished by using classic mid-century modern furniture or mid-century inspired pieces along with clean black, white, stainless steel, and modern maple wood finishes in the design.

The defining feature of the reception and waiting area is a custom reception desk, finished with a stone veneer and wrapped with bands of stainless steel. Behind the reception desk, a stone façade grazed with wall washers calls attention to the company name engraved in a backlit stainless steel sheet. A high ceiling composed of linear wood planks creates a grander scale for the reception area, and elegant marble-look countertops add a sense of glamour, ensuring customers that they are receiving the best possible service.

Mimicking the design of the reception and waiting area, the conference room features a maple conference table equipped with power receptacles and seating for eight, and a bar/serving area finished with sleek black cabinets and marble-look countertops. The ceiling is lowered to bring the space down to human scale, and sculptural wooden light fixtures hang from the cove-lit tray ceiling to add interest to the space.

For the insurance agents, an open area with four individual workspaces and an adjacent meeting space was used to promote collaboration while allowing for privacy when desired. Defined by panels and furnished with systems furniture, each workstation features clean, white worksurfaces, two guest chairs upholstered in a funky orange fabric, and a view out of a window. The overhead cabinets, lateral files, movable pedestal file, and personal storage lockers provide plenty of storage for the agents, and ergonomic task chairs ensure that they are comfortable.


Distinguished from the agents' area by wood veneer furniture, additional storage, and classic wallcovering, the president enjoys a private office. A U-shaped maple veneer desk backed by a storage hutch faces two guest chairs covered in a geometric orange fabric. The wallcovering resembles stone, which conveys the sense that the business is well established and enduring. An interesting maple bookcase composed of individual boxes to from the shelves finishes the space.

Auxiliary areas, such as the copy/file room, the break area, and the utility room are finished less expensively with grey laminate countertops and maple laminate cabinets. The flooring in each of these areas is grey and orange VCT tile arranged in an interesting pattern to keep the spaces from feeling boring. Equipped with a stainless steel double sink, a dishwasher, microwave, and full size refrigerator, the break room also has seating for six in navy fiberglass Eames chairs around a maple laminate table. The utility room has access to the electrical panel and the hot water heater, and includes a large laundry sink and plenty storage for cleaning supplies.

Overall, the design of Werner Insurance Company strives to be functional, efficient, and classically beautiful. Integrity, honesty, and a sense of harmony are conveyed through the use of materials and finishes, and each space meets or exceeds the functional requirements set by the client.




SPECIALTY CEILING

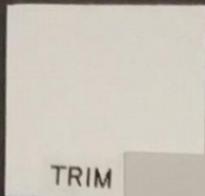


TRIM



ACCENT

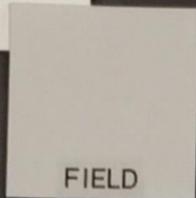


FIELD

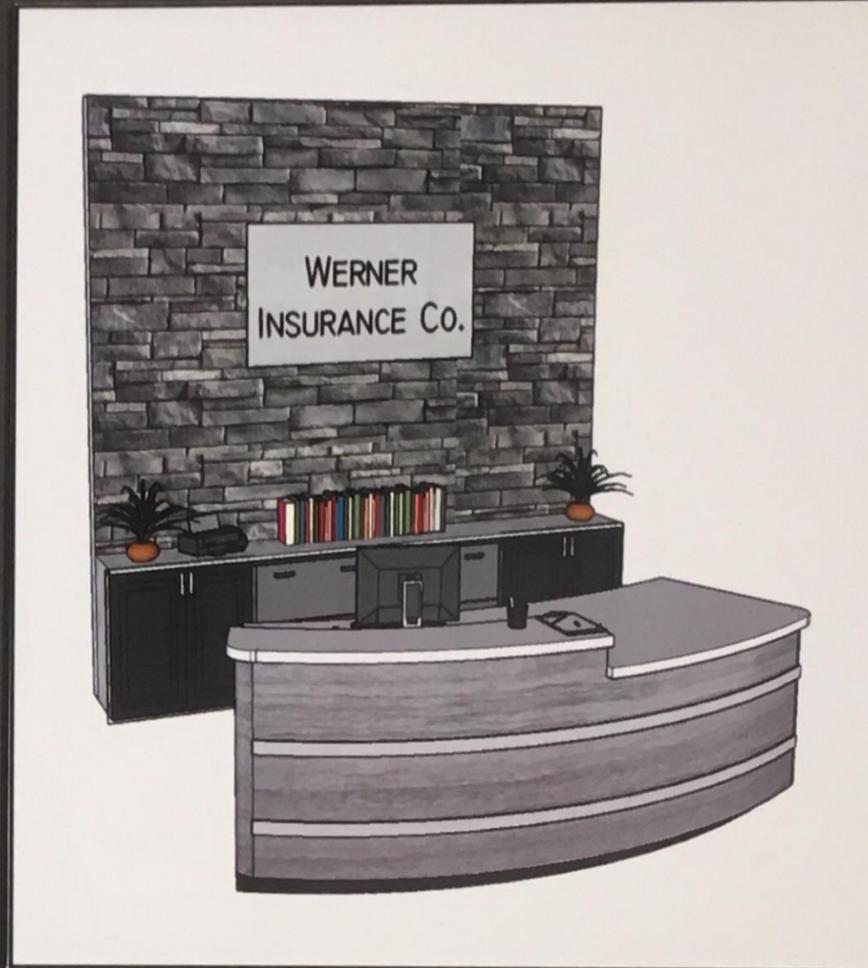

RECEPTION DESK



RECEPTIONIST CHAIR

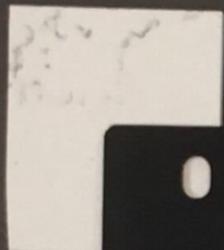

COUNTER



CABINETS



PENDANT



CARPET



DOOR STAIN



CEILING TILE




FACADE STONE



STONE VENEER

Reception, Waiting, & Coffee Area

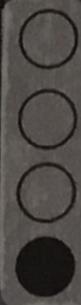


Spring 2016

IDES 4750

Brianna Werner



WAITING CHAIR

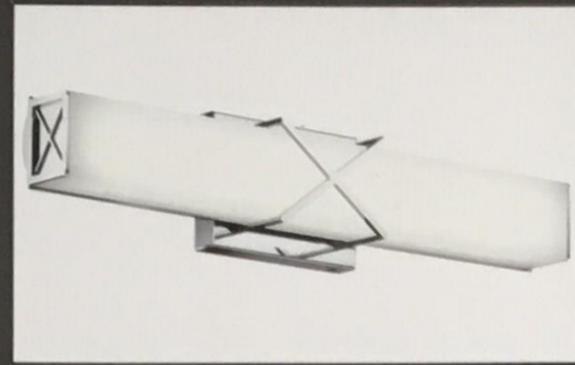

BATHROOM FIXTURE



COFFEE TABLE



ACCENT

FIELD

TRIM



ARTWORK




BREAK TABLE



WOOD FINISH



WAITING SEATING

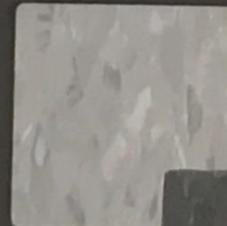

AUXILLARY FLOORING



COUNTERTOP




CABINET



BREAK CHAIR



BATHROOM FLOORING

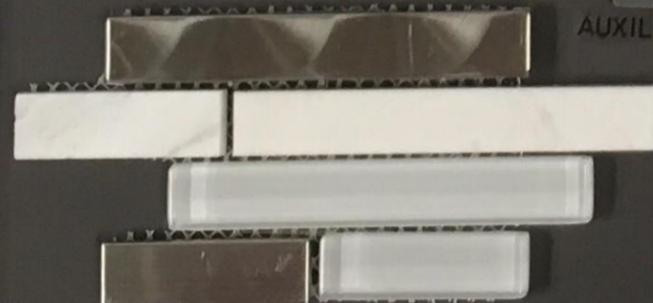

ACCENT TILE

Waiting, Break & Restrooms




Spring 2016

IDES 4750

Brianna Werner



CONFERENCE WALLCOVERING

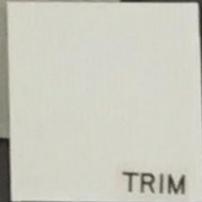

TRIM



CLIENT CHAIR



BOOKSHELF



CONFERENCE PENDANT



PRESIDENT CHAIR



CONFERENCE TABLE




CONFERENCE CHAIR




PRESIDENT WALLCOVERING



TRIM

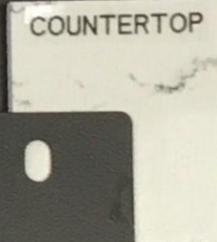

COUNTERTOP

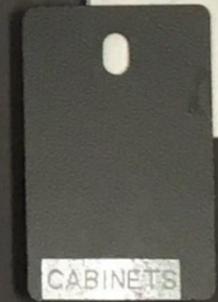

CABINETS



PRESIDENT DESK



WOOD FINISH

President's Office & Conference Room



Spring 2016

IDES 4750

Brianna Werner



AGENT CHAIR



MEETING TABLE



WOOD FINISH




ACCENT

FIELD


TRIM



CLIENT CHAIR

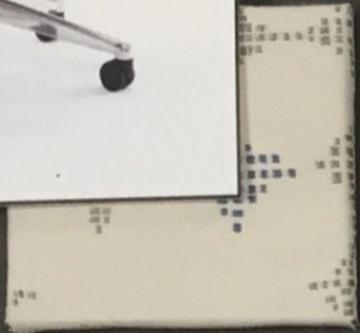

ARTWORK

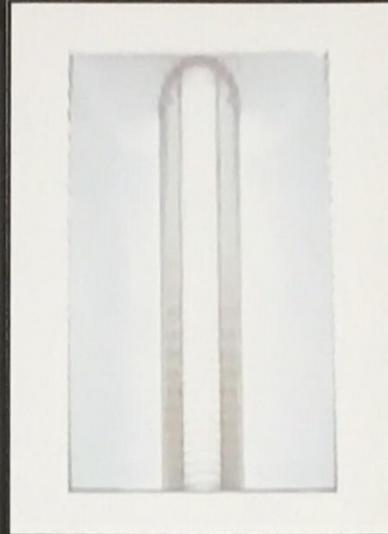

TROFFER



MEETING CHAIR




AGENT WORKSPACE



PANEL FABRIC




CABINETS

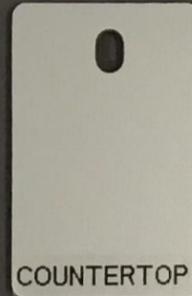

COUNTERTOP



WORKSURFACE

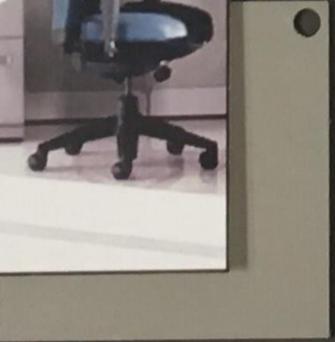

PANEL TRIM PAINT



Spring 2016

IDES 4750

Brianne Werner

Agents, Copy, & Meeting Area

