



SOULSATATIONS

ELIZABETH HARDISON

IDES 4120

FALL 2018




TABLE OF CONTENTS

Concept Statement	Sheet 1
Inspiration Board	Sheet 2
3D Rendering	Sheet 3
Perspective	Sheet 4
Perspective	Sheet 5
Floor Plan	Sheet 6
Reflected Ceiling	Sheet 7
Cash Counter	Sheet 8
Crystals & Access.	Sheet 19
Clothing/ Dressing	Sheet 10
Employee Area	Sheet 11
Rendered Floor Plan	Sheet 11

Design Concept Statement


The 2018 remodel of the corner plot of an enclosed mall transforms the existing 3,200 sq. ft. structure into a contemporary bohemian, eclectic marketplace for the curious, nomadic spirit. Soulsations, owned by Ms. Mooni, welcomes customers of all ages with a rich, saturated, jewel toned color scheme of turquoise, orange, and red orange and accents of off-white. The open plan that incorporates a home-like atmosphere by transitioning from metaphysical items to clothing displays, into furniture and homegoods staged in a relaxed environment. Tribal designs, rich and colorful textiles of the sub Continent, and a Mexican ethnic touch boasts the nomadic lifestyle. Colorful vintage pottery, stones from around the globe, and ubiquitous musical instruments highlight cultural diversity. Local, handmade products are emphasized throughout the space.



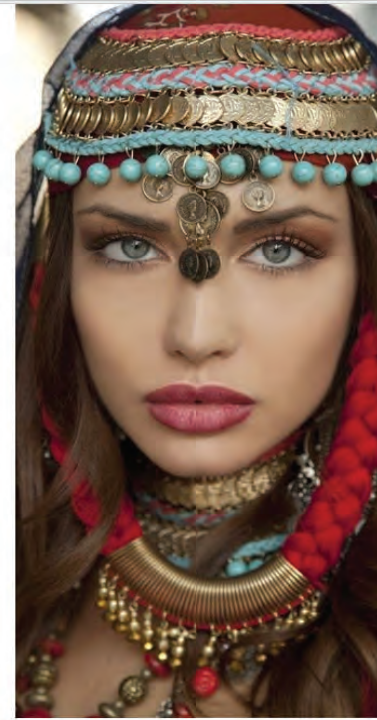

Soulsations

Elizabeth Hardison

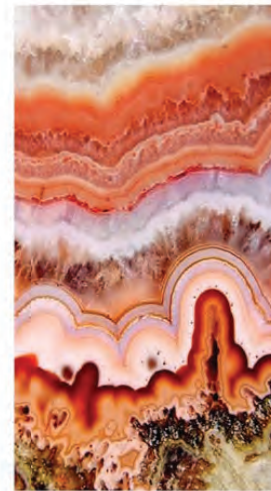

SOULSATIONS

E. HARDISON FALL 2018
IDES 4120

INSPIRATION BOARD

2 of 12



SOULSATIONS

E. HARDISON FALL 2018
IDES 4120

3D RENDERING

3 of 12




SOULSATIONS

E. HARDISON FALL 2018
IDES 4120

CRYSTALS AND ACCESSORIES
PERSPECTIVE

4 of 12

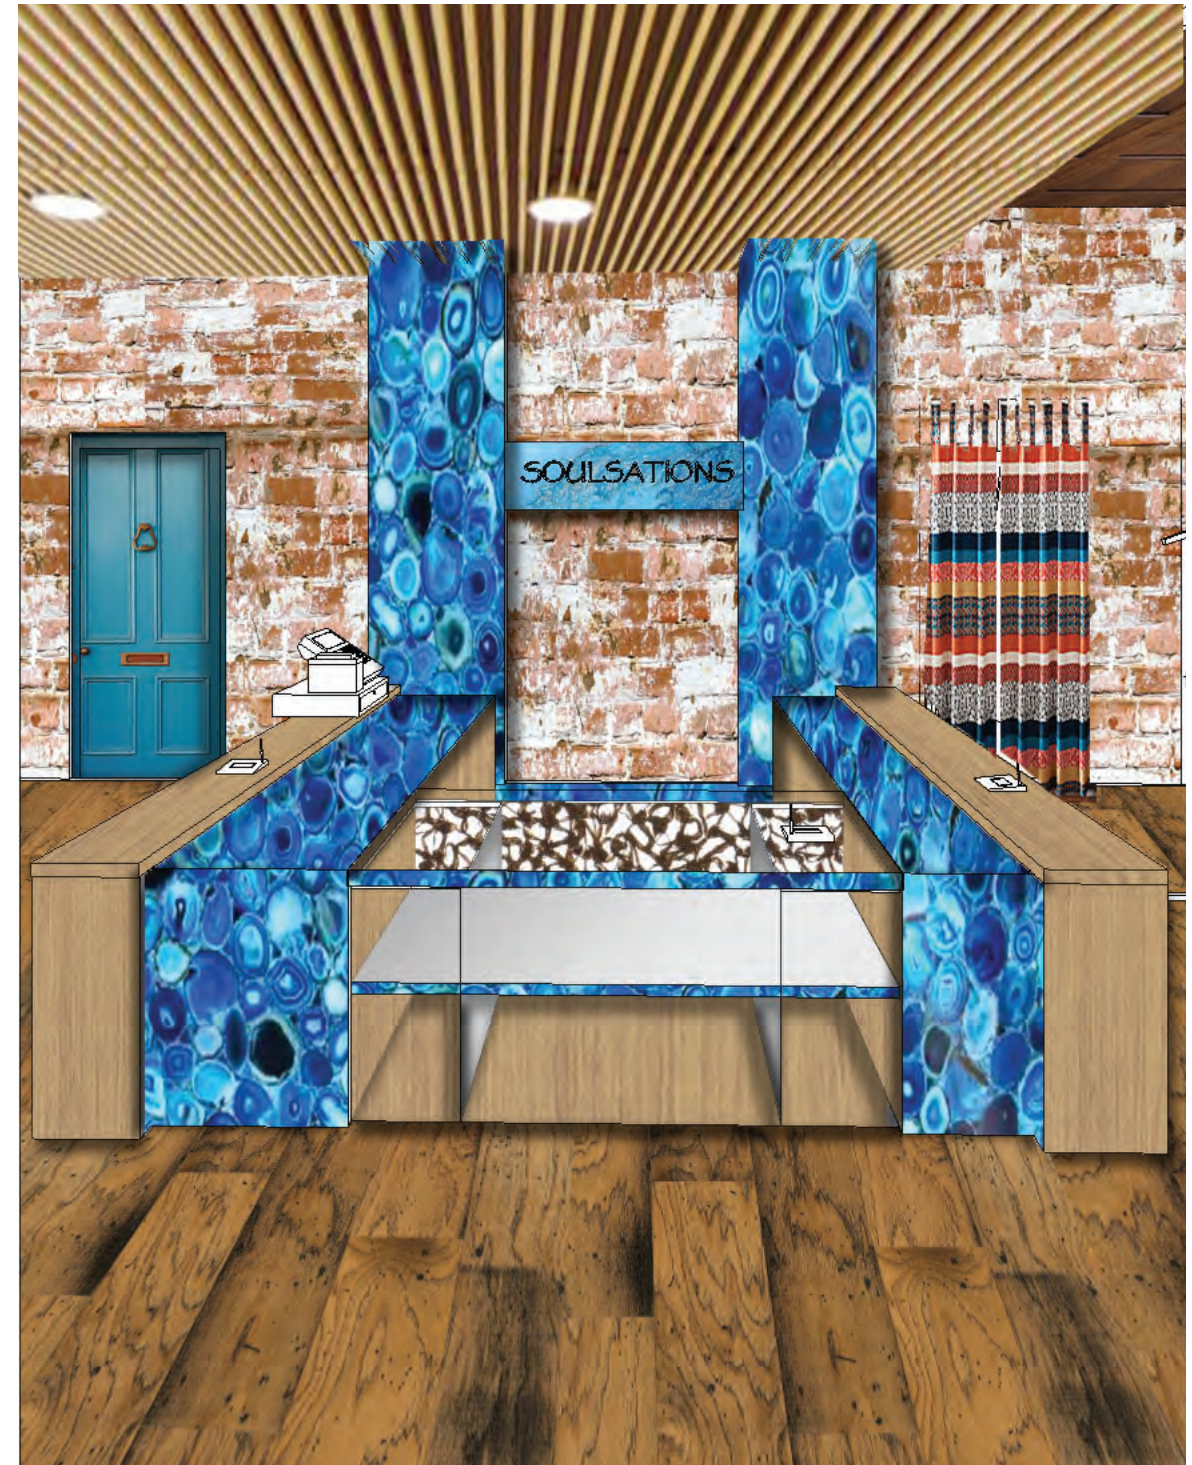


SOULSATIONS









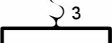

E. HARDISON
IDES 4120

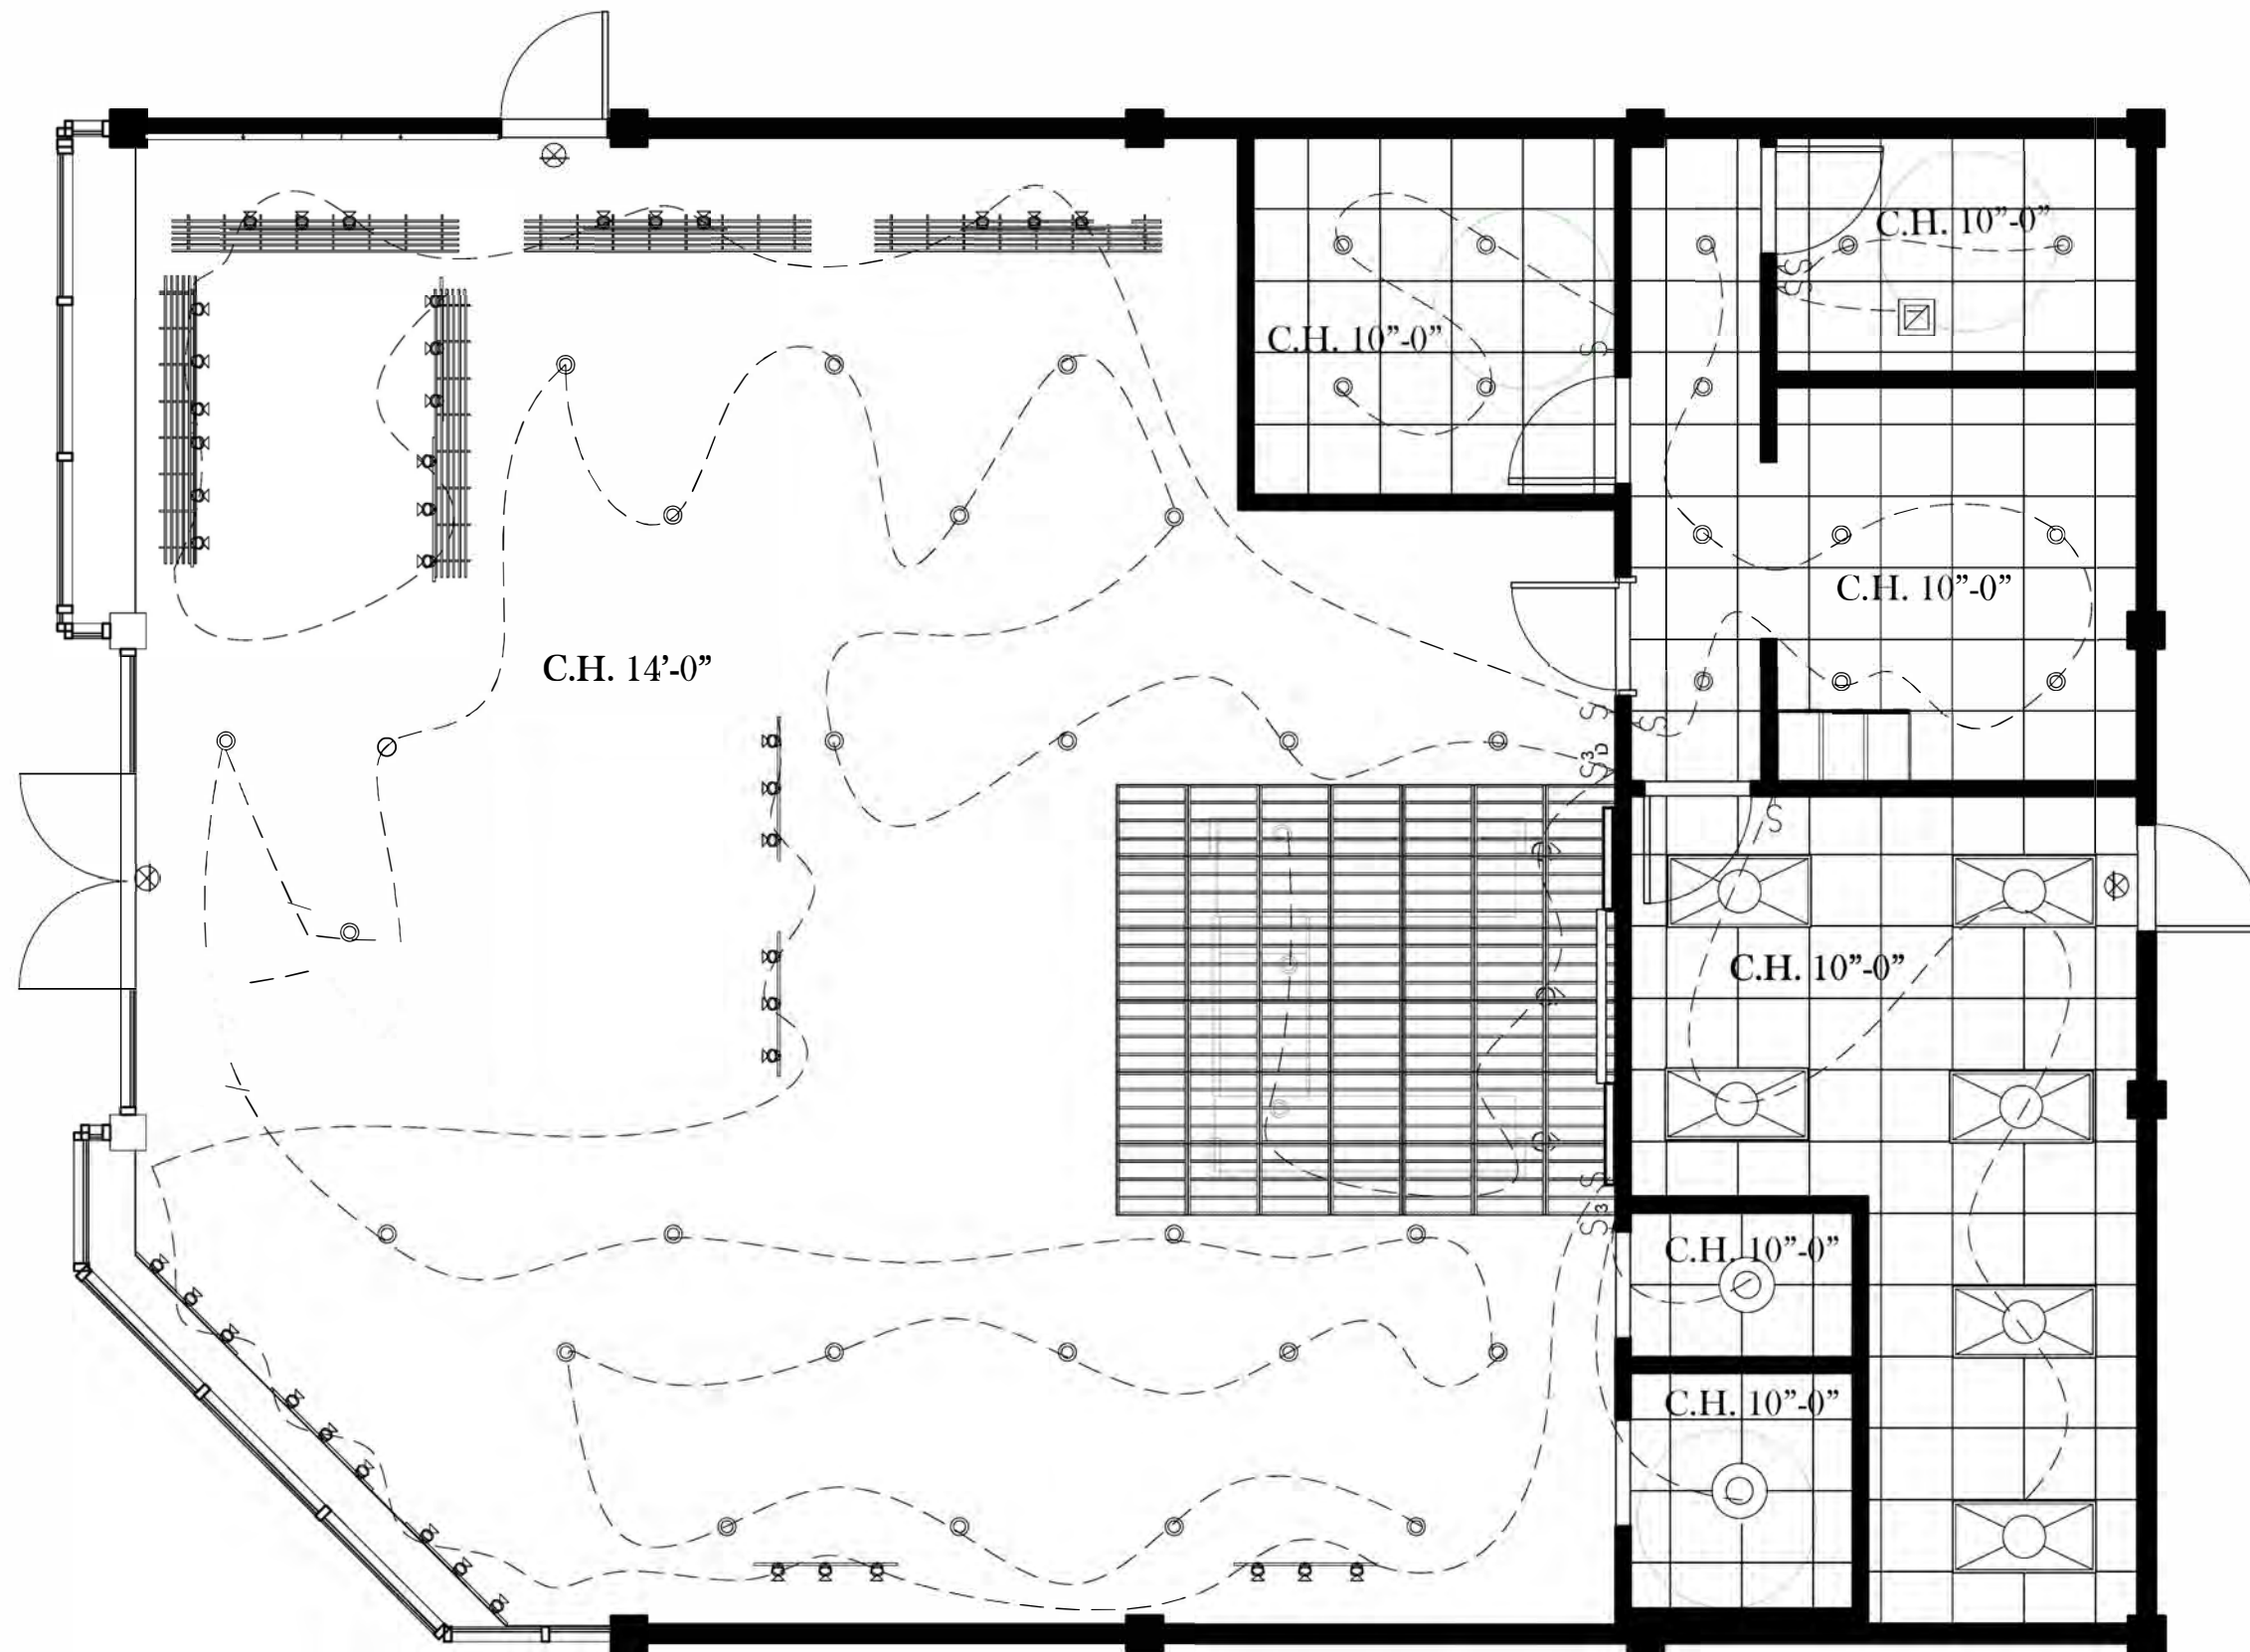FALL 2018

ENTRY AND CASH COUNTER
PERSPECTIVE

5 of 12

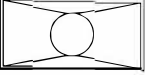

LIGHTING LEGEND		
SYMBOL	QT.	DESCRIPTION
	2	TREE BRANCH CHANDLIER
	3	WALL WASHER
	40	6" RECESSED CAN
	6	EMERGENCY EXIT SIGN
	6	2X4 TROFFER
	14	TRACK LIGHT
	2	DIMMER SWITCH
	4	SINGLE SWITCH
	2	THREE WAY SWITCH
	1	RESTROOM FAN




SOULSATIONS

E.HARDISON Fall 2018

IDES 4120 SCALE: 3/16" = 1' 0"

REFLECTED CEILING

7 OF 12

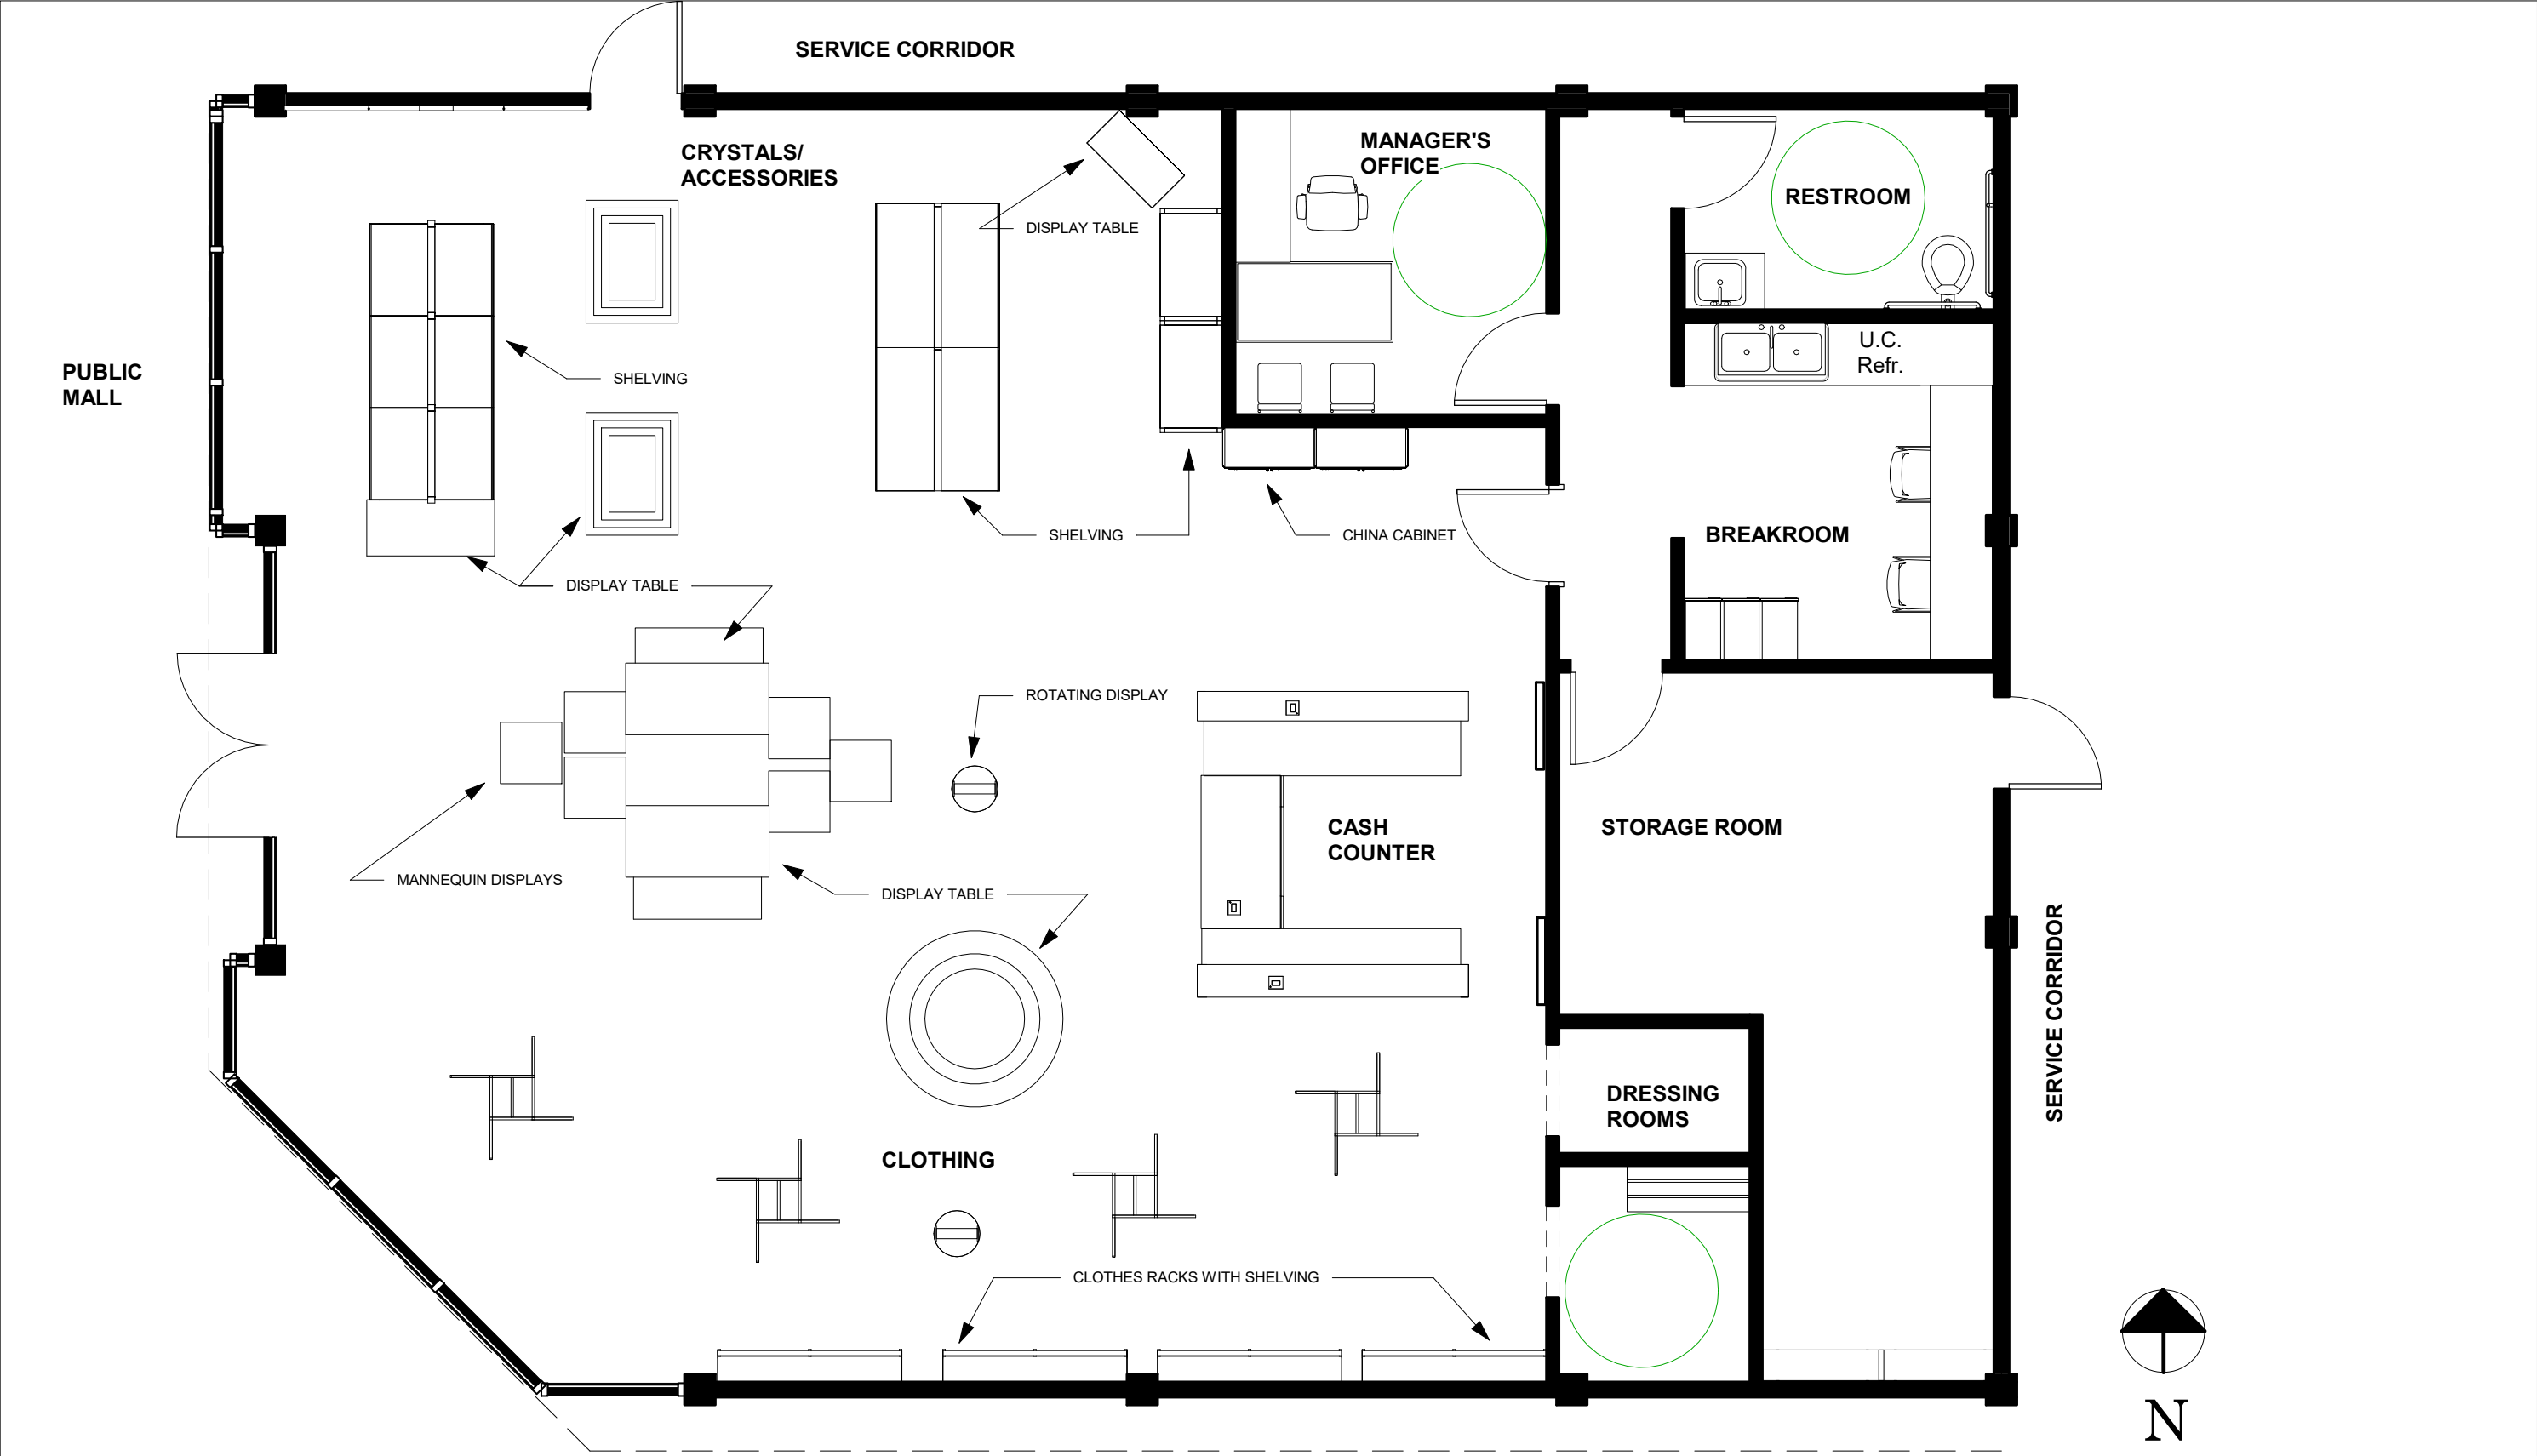

SOULSATIONS

E. HARDISON Fall 2018
IDES 4120 SCALE: 3/16"=1'-0"

FLOOR PLAN


6 OF 12




IPAD REGISTER SYSTEM




DROP PENDANT LIGHT

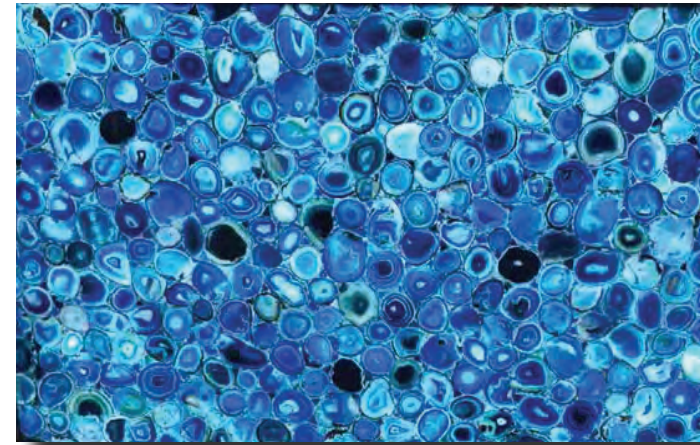


AGATE COUNTERTOPS/ WALL PANELS

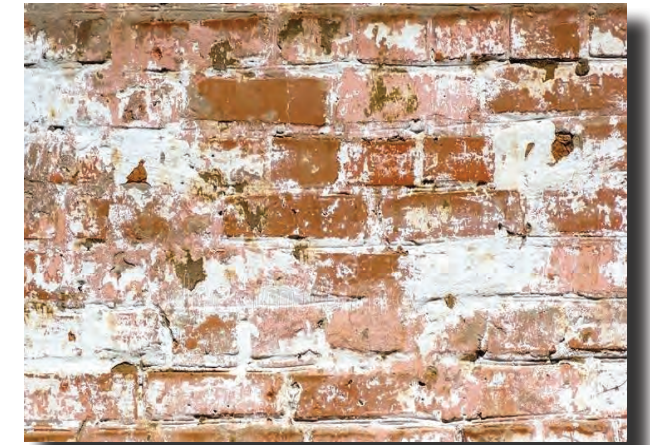

WALLS

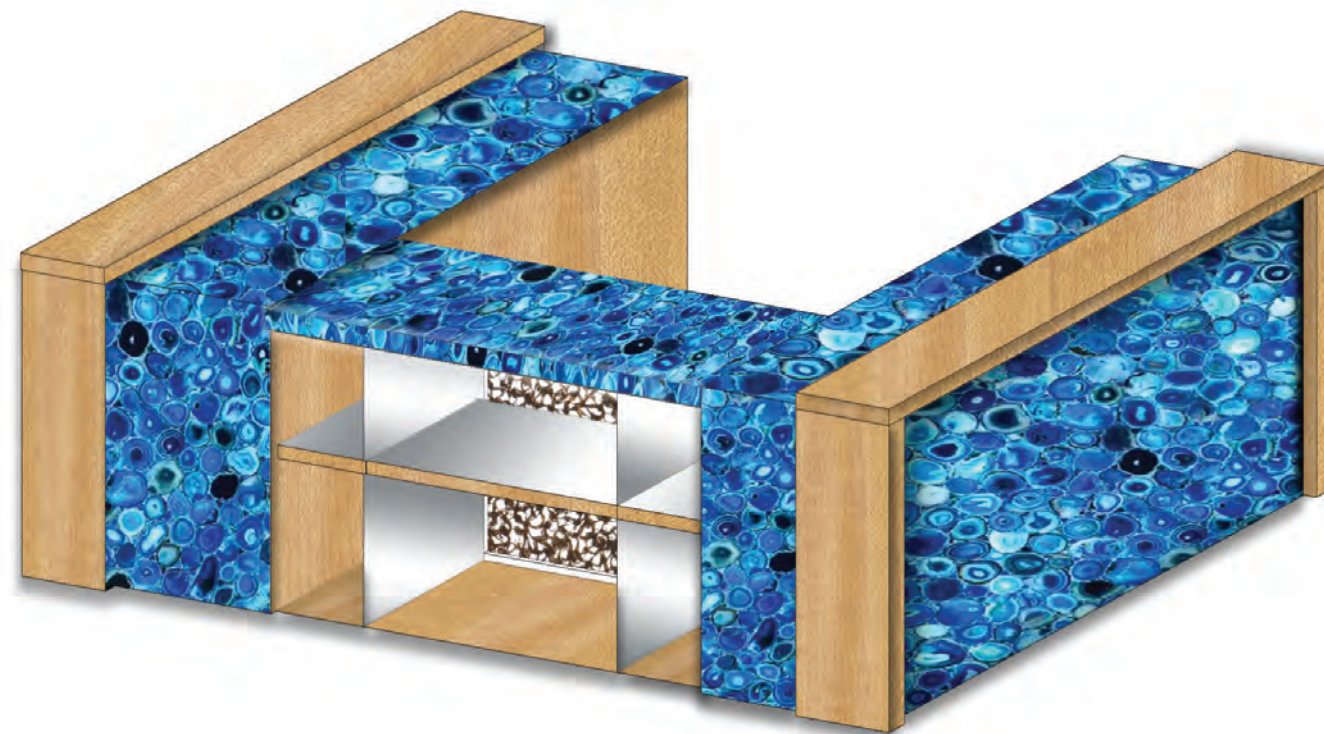

CASH COUNTER 3D RENDERING

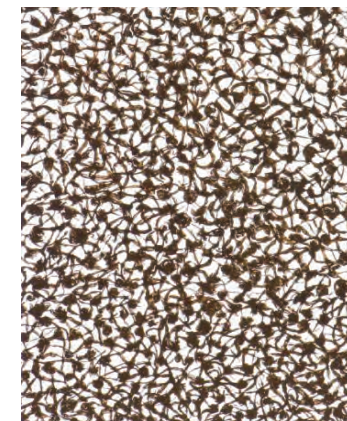

3FORM PRIVACY PANEL



WOOD LAMINATE



ENGINEERED WOOD FLOORING





DISPLAY CABINET



DISPLAY CABINET STAIN



TRACK LIGHTS



PENDANT LIGHTS



DISPLAY TABLES



DISPLAY SHELVING



ARTIFICIAL WHITE BIRCH TREES




DISPALY LAMINATE



MANNEQUIN DISPLAY



ENTRY CERAMIC TILE

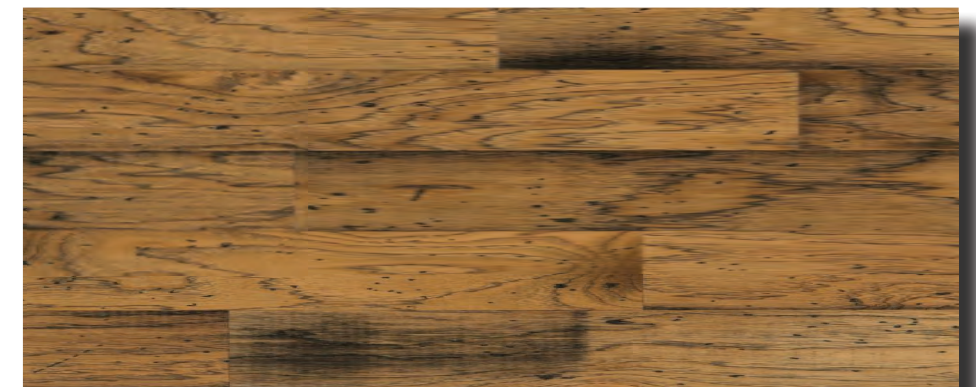

ENGINEERED WOOD FLOORING



SOULSATIONS

E. HARDISON
IDES 4120


FALL 2018

RETAIL FLOOR-
CRYSTALS AND ACCESSORIES


9 of 12



WALL PAINT

 

RUBBER BASE

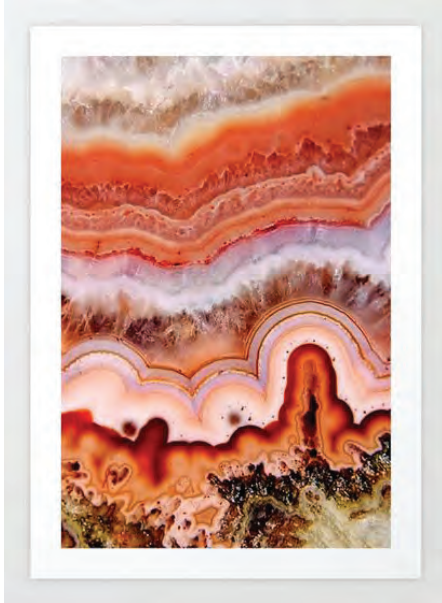

ARTWORK



DRESSING ROOM WALLS



DRESSING ROOM CHANDILIER



PRIVACY CURTAIN



ACCESSORIES DISPLAY



CLOTHING DISPLAY



DRESSING ROOM WALLPAPER



DRESSING ROOM SCONCE



DRESSING ROOM MIRROR



DRESSING ROOM BENCH



ENGINEERED WOOD FLOORING



CLOTHING DISPLAY




SOULSATIONS

E. HARDISON
IDES 4120
FALL 2018

RETAIL FLOOR-
CLOTHING AND DRESSING ROOM

10 of 12

 

WALL PAINT



ACCENT PAINT



GUEST CHAIR



DESK FINISH



LAMINATE COUNTERTOPS



RESTROOM LIGHT FIXTURE



LAMINATE CABINETS



BREAKROOM CHAIR



LAMINATE COUNTERTOPS



STORAGE SHELVES



EMPLOYEE LOCKERS



LUXURY VINYL TILE



RUBBER BASE



SOULSATIONS

E. HARDISON FALL 2018
IDES 4120

EMPLOYEE AREA

11 of 12



SOULSATIONS

E. HARDISON FALL 2018
IDES 4120

RENDERED FLOOR PLAN

12 of 12