



Emma Nielsen



Fall 2018  
IDES 4120

Concept Statement

The design for the Nostalgic Nook will be a vintage and elegant interpretation of the world of Wonderland from *Alice in Wonderland*. The color scheme is from Sherwin Williams 2019 Aficionado color collection marron, navy blue, caramel browns, and grey browns. The furniture throughout the bookstore will be inspired by 60s interiors as well as some curved and fun shaped furniture for the children’s section. The muted color scheme gives a sense of comfort and sophistication to the store. The curved bookshelves, teacup lights, and pictures inspired by *Alice in Wonderland* gives the store the feeling of fun and adventure for all ages.



# Nostalgic Nook


E. Nielsen  
IDES 4120

Fall 2018  
SCALE: NA

Overall Store Rendering

Sheet 2



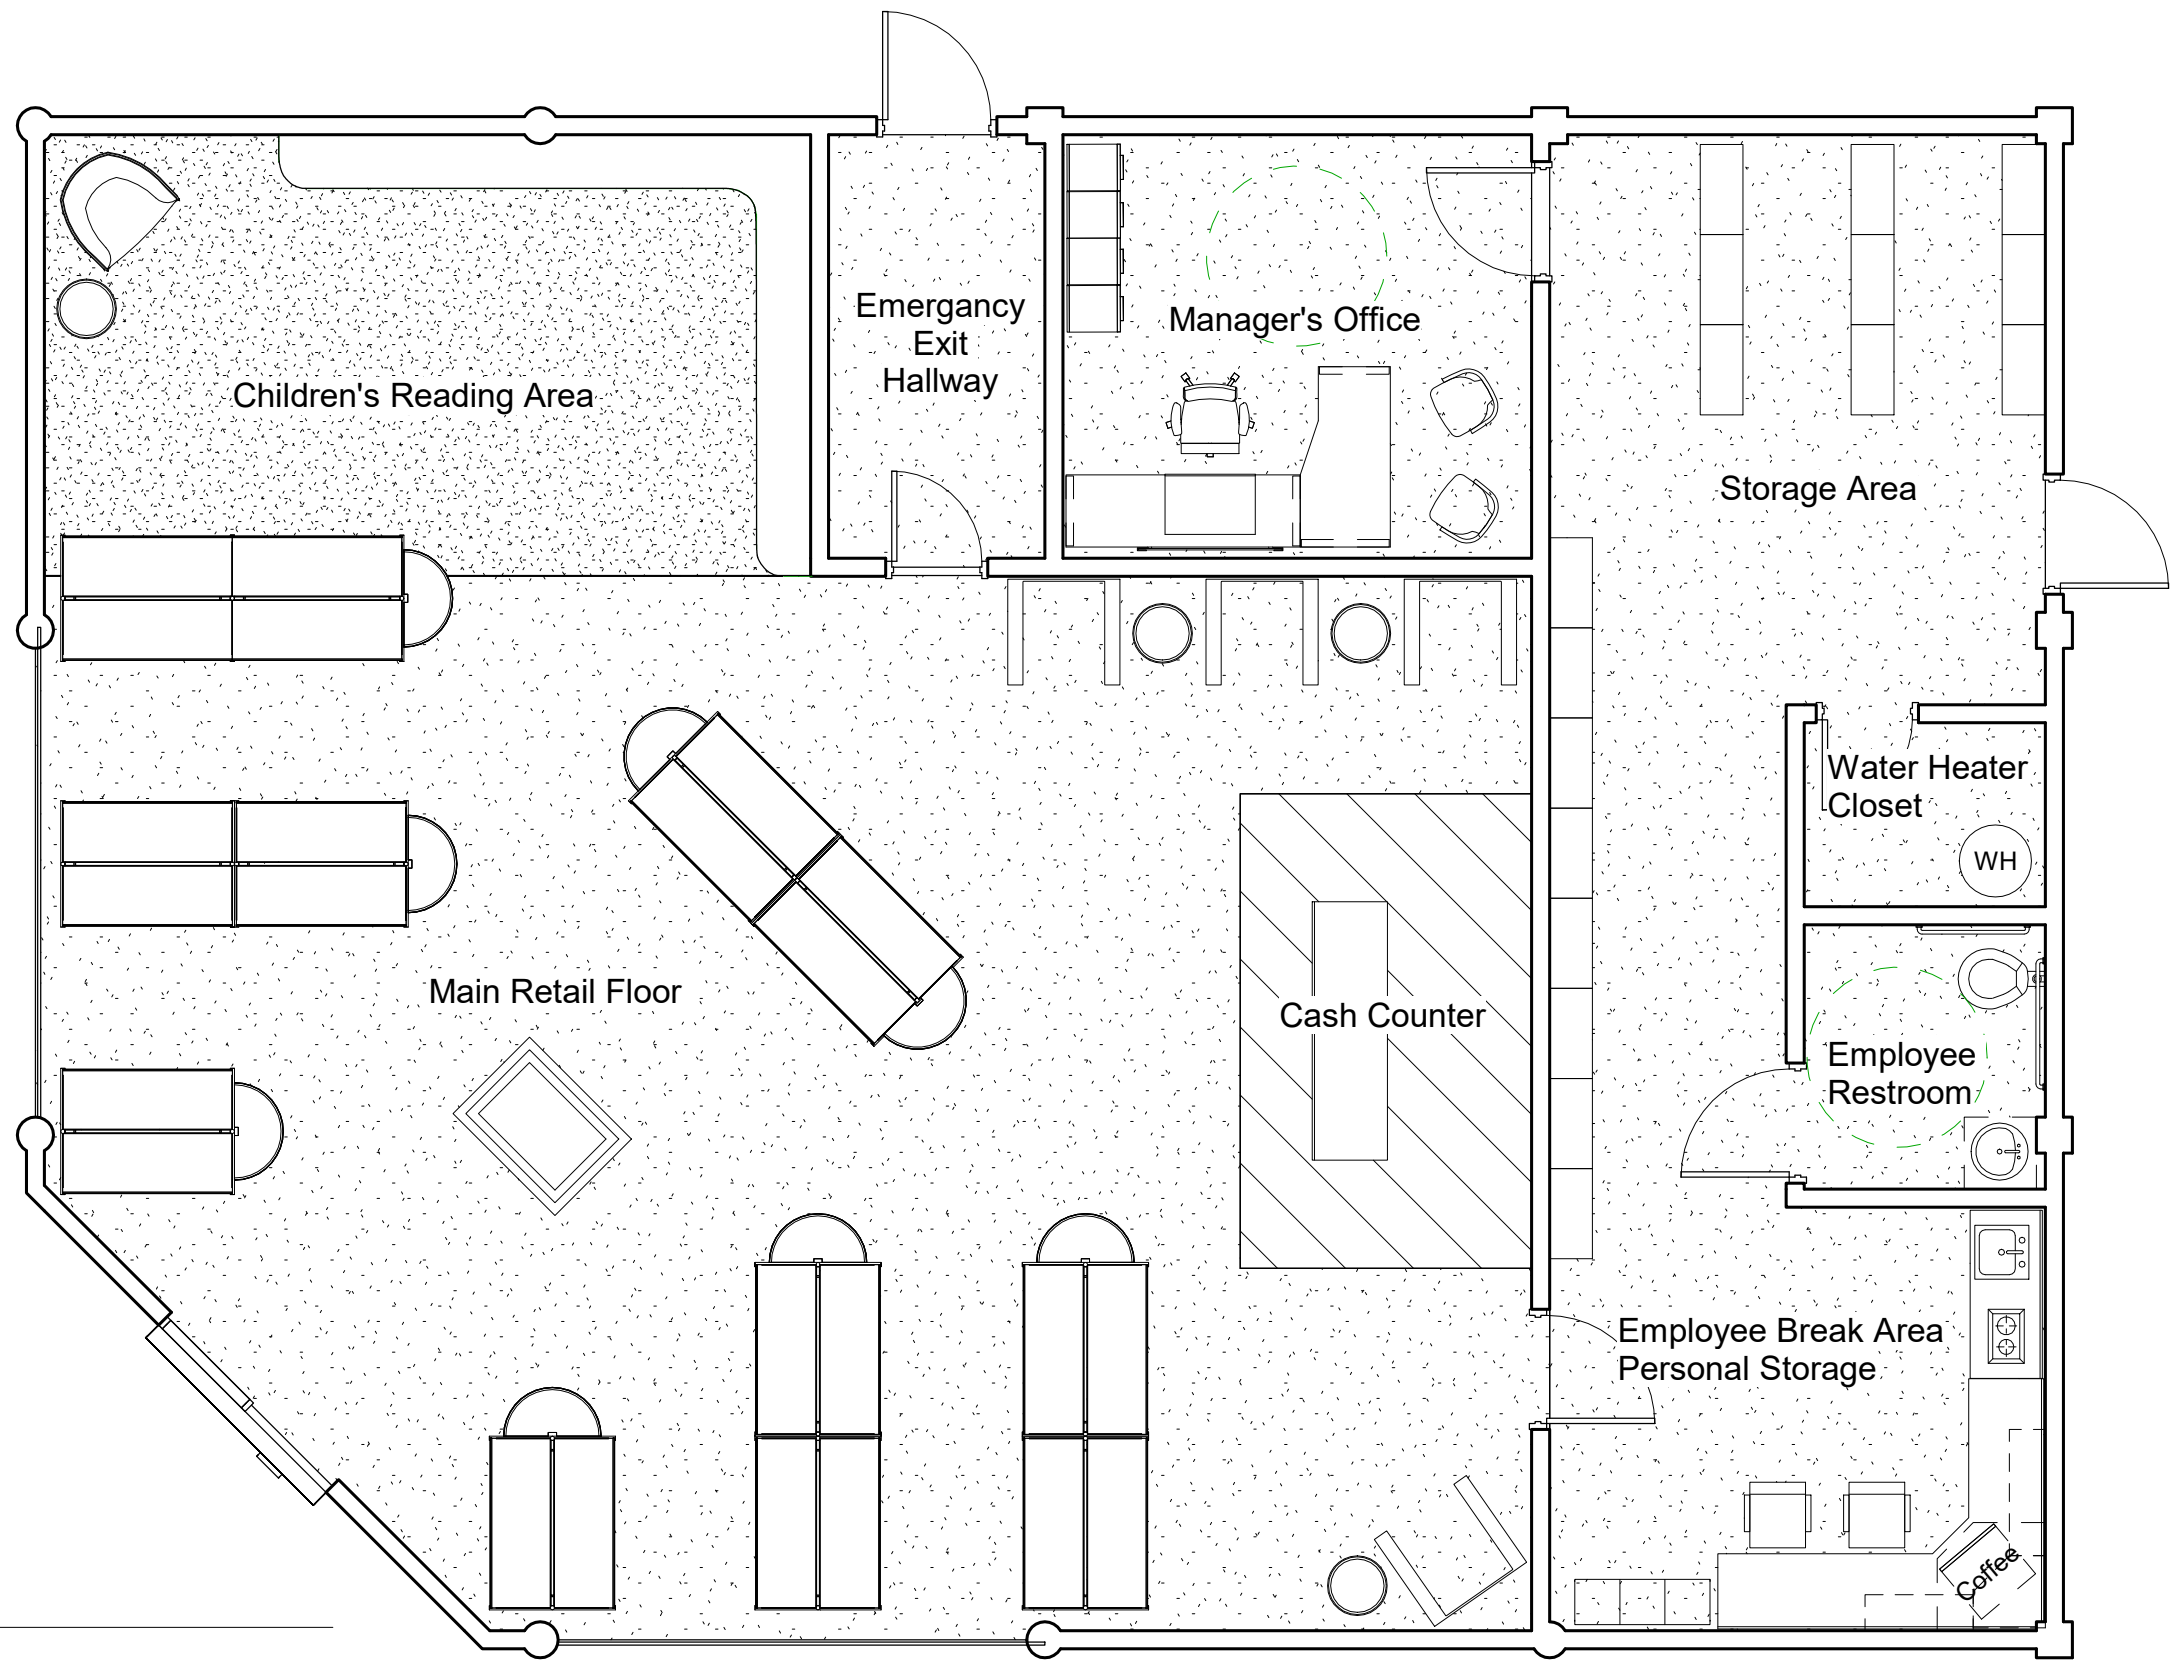

1 Level 1  
3/16" = 1'-0"




# Nostalgic Nook

E. Nielsen  
IDES 4120

Fall 2018  
SCALE: 3/16" = 1' 0"

## Floor Plan

Sheet 3

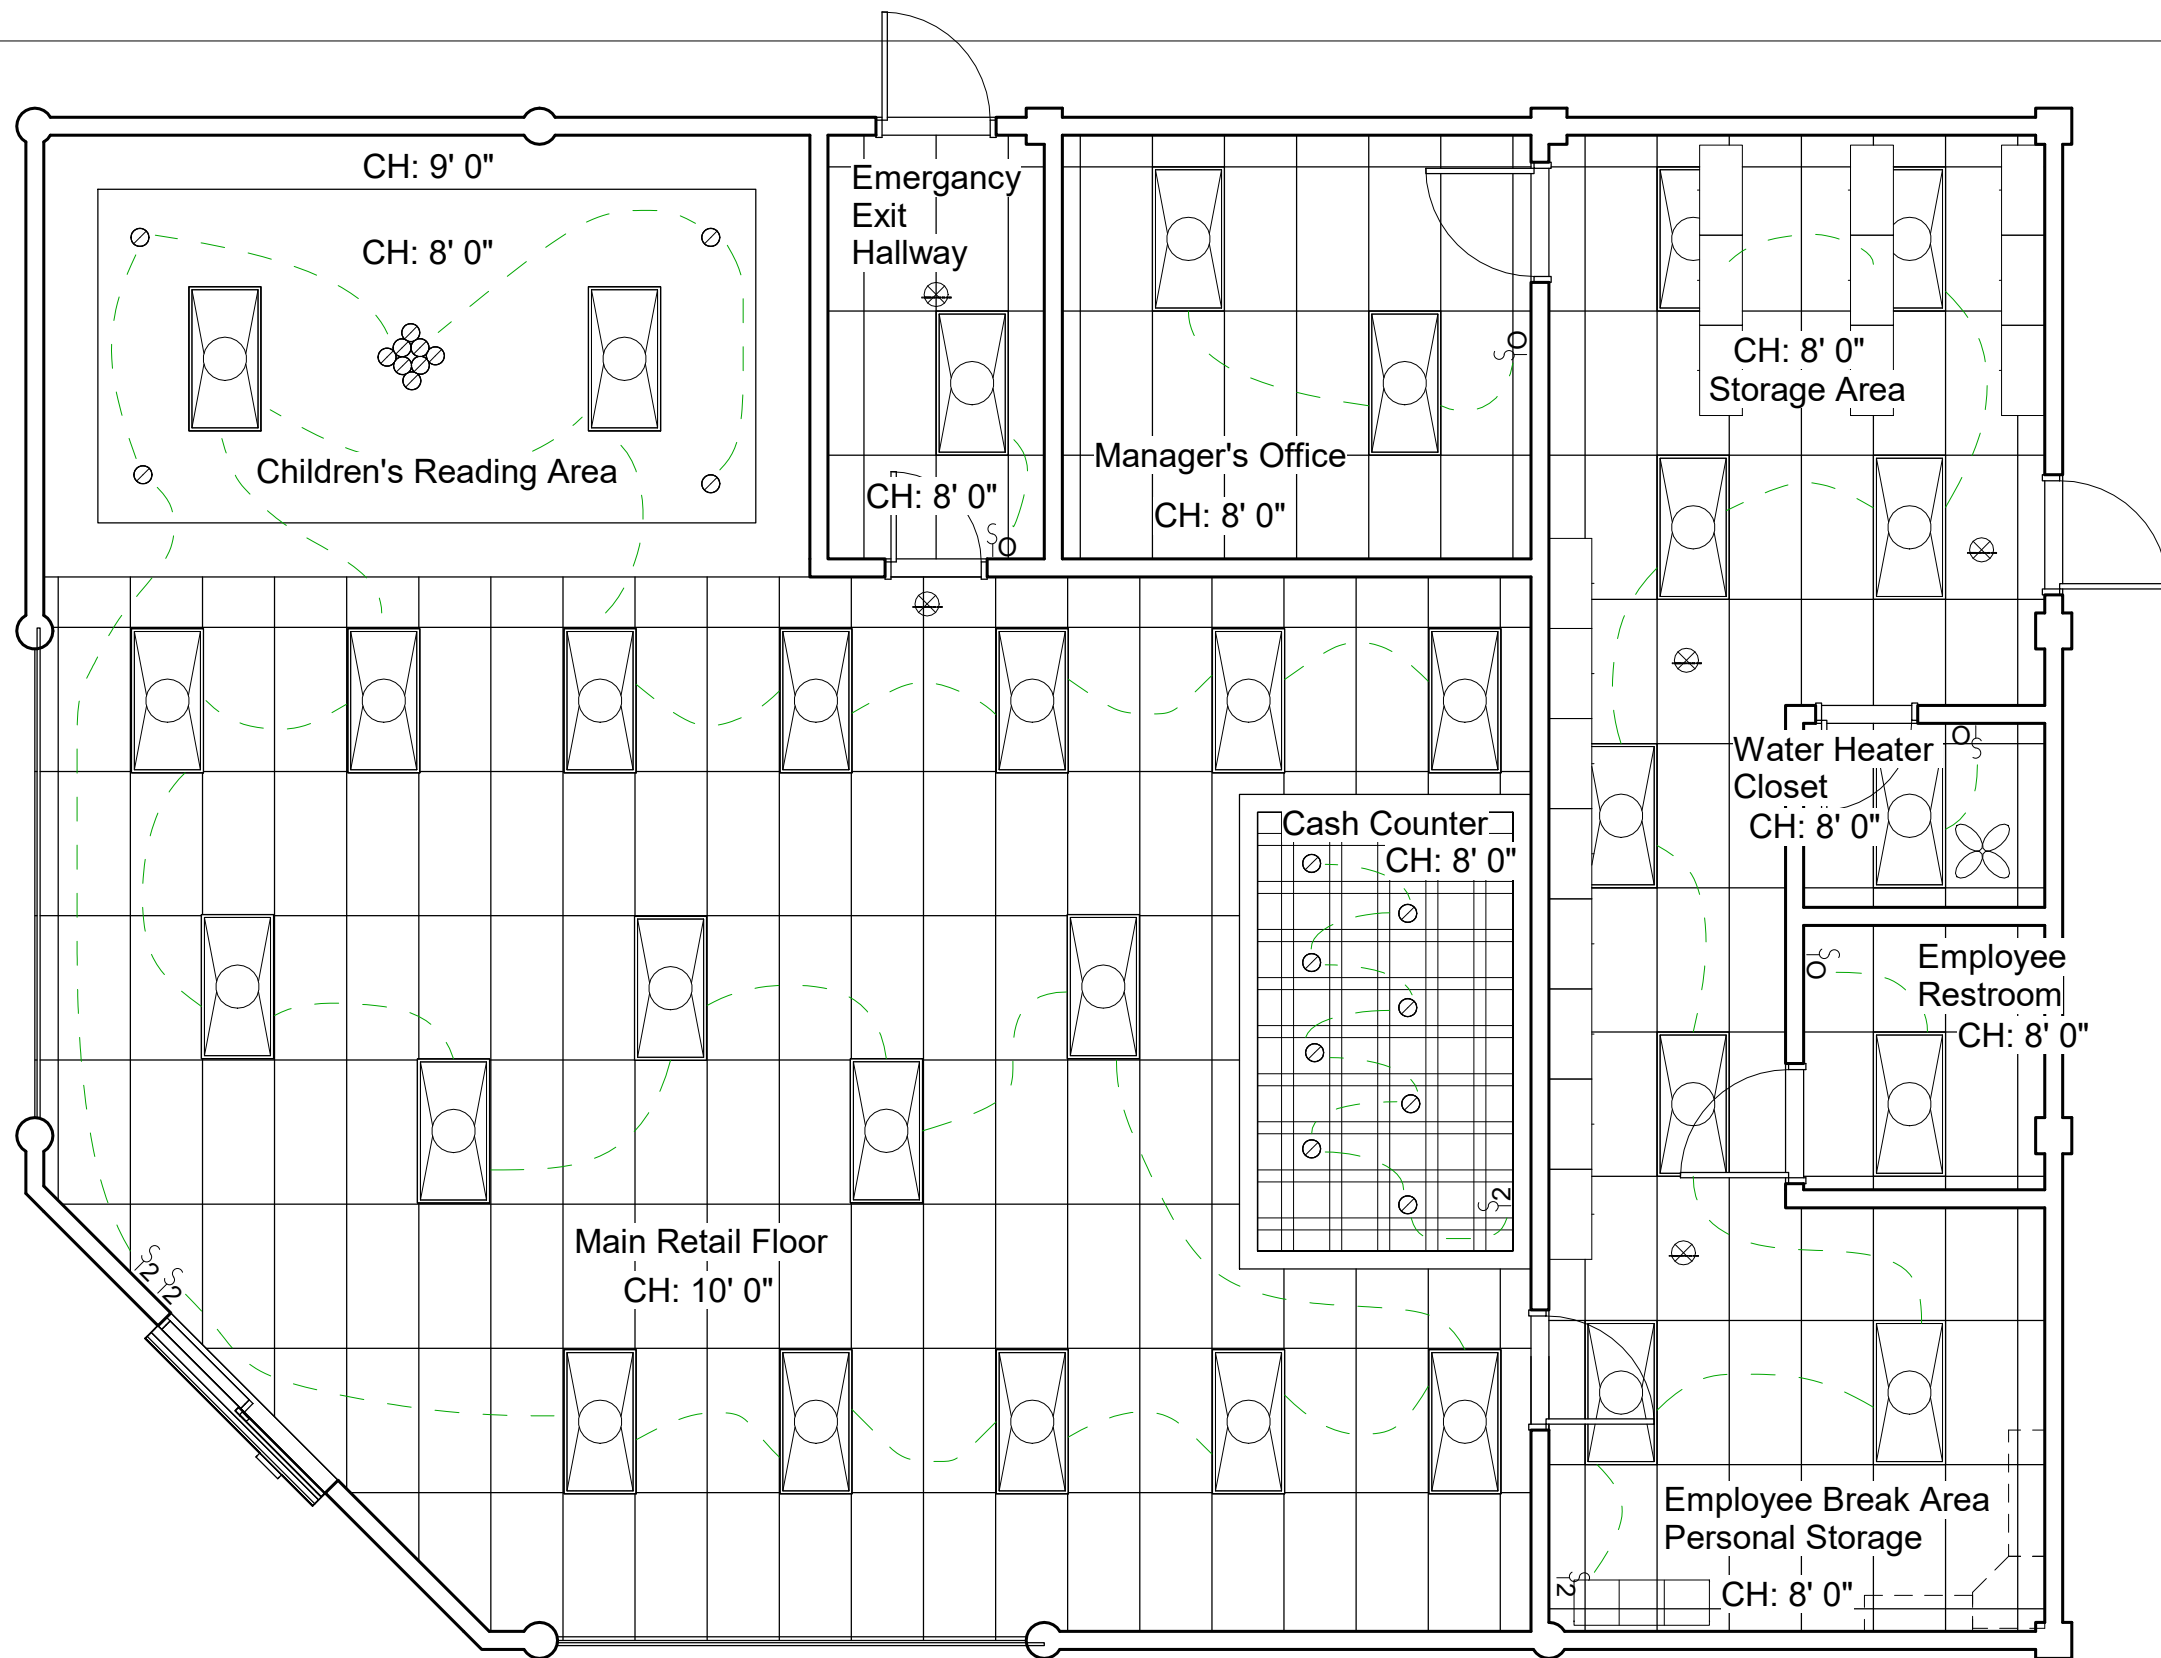

LIGHTING LEGEND		
Symbol	QT.	Description
	1	Exhaust Fan
	20	Tea Cup Lights
	32	2 x 4 Fluorescent Lighting
	5	Emergency Exit Sign
	4	Occupancy Sensor
	4	Double Switch
Sprinkler system design and installed by other.		

1 Level 1  
3/16" = 1'-0"



# Nostalgic Nook

E. Nielsen  
IDES 4120

Fall 2018  
SCALE: 3/16" = 1' 0"

## Reflected Ceiling Plan






Perspective 1: Children's Reading Area

### Concept Statement

The design for the Nostalgic Nook will be a vintage and elegant interpretation of the world of Wonderland from *Alice in Wonderland*. The color scheme is from Sherwin Williams 2019 Aficionado color collection maroon, navy blue, caramel browns, and grey browns. The furniture throughout the bookstore will be inspired by 60s interiors as well as some curved and fun shaped furniture for the children's section. The muted color scheme gives a sense of comfort and sophistication to the store. The curved bookshelves, teacup lights, and pictures inspired by *Alice in Wonderland* gives the store the feeling of fun and adventure for all ages.



Perspective 2: Bookshelves and Cash Counter

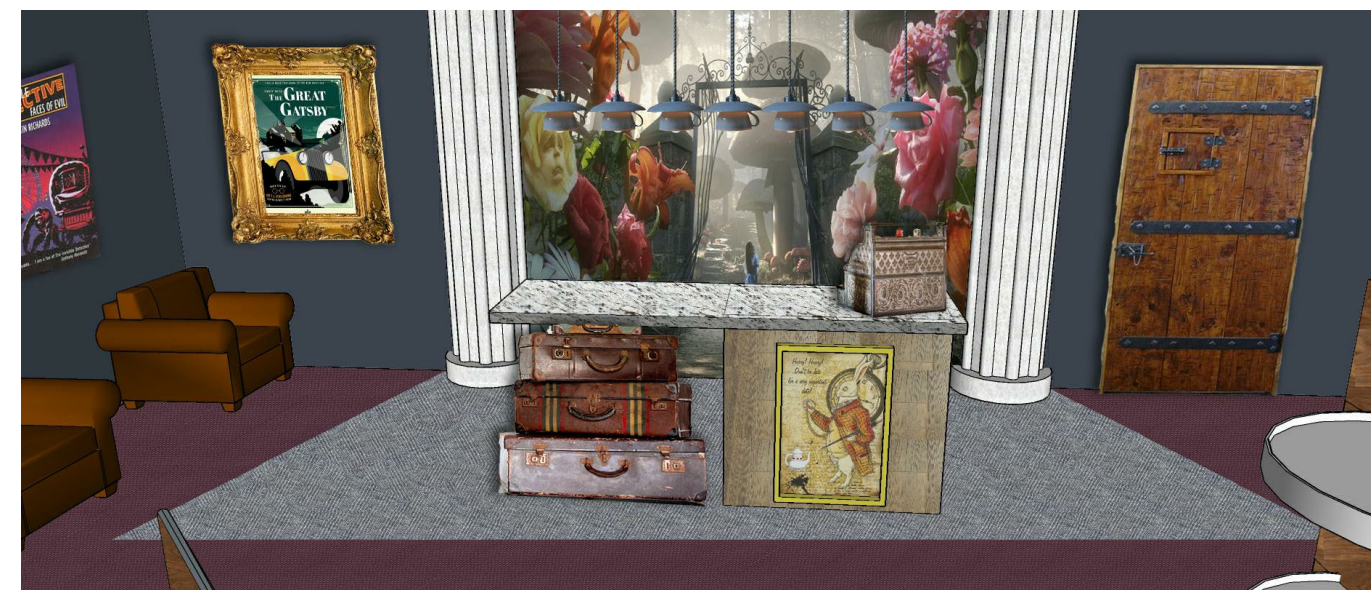

Perspective 3: Cash Counter



# Nostalgic Nook

E. Nielsen  
IDES 4120

Fall 2018  
SCALE: NA

## 3-D Perspectives

Sheet 5





Cash Register




Cash Counter 3-D Rendering



Solid Surface



Replicaces for Under Counter

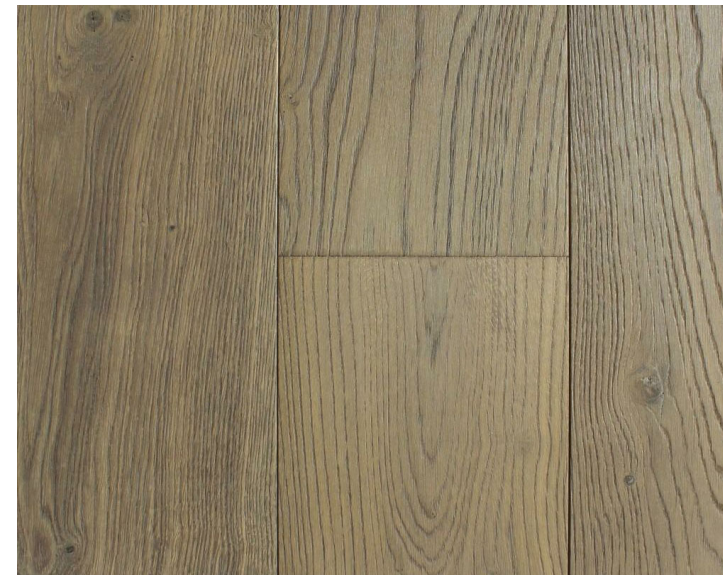


Wood Veneer





Wall Paint

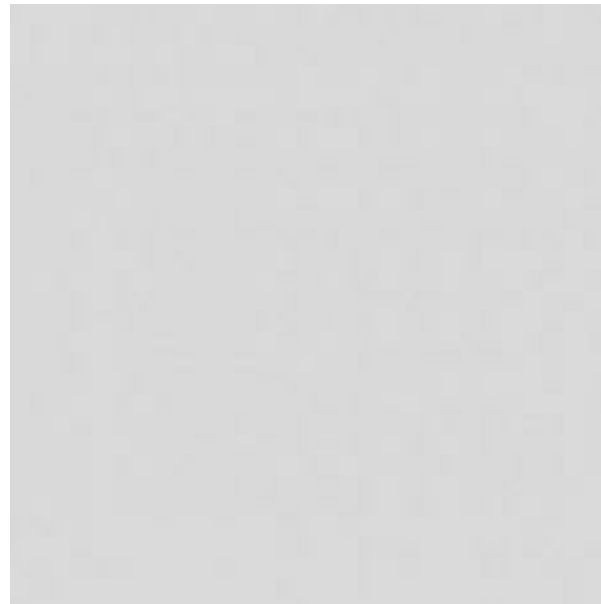

Trim Paint



Dropped Acoustical Ceiling




Decorative Lighting




Special Reading Chair



Carpet Tile

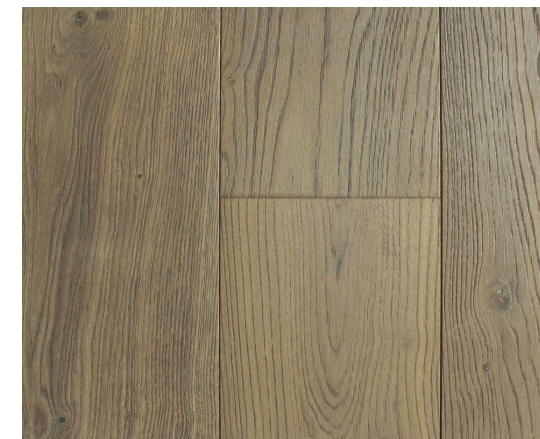

Wood Veneer for Bench

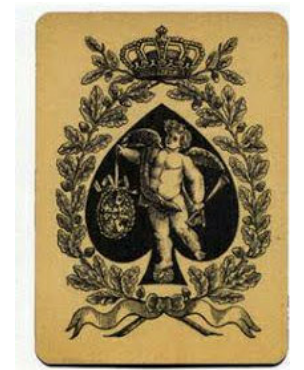

# Nostalgic Nook

E. Nielsen  
IDES 4120

Fall 2018  
SCALE: NA


Children's Reading Area

Sheet 7





Wall Paint

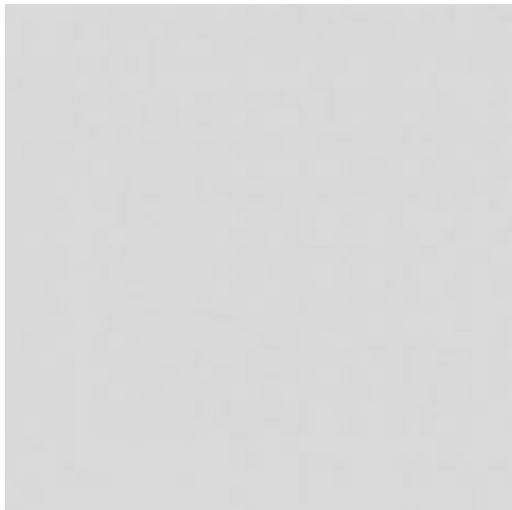

Trim Paint




Acoustical Ceiling



Drop Soffit over Cash Counter



Lounge Chair for Nooks

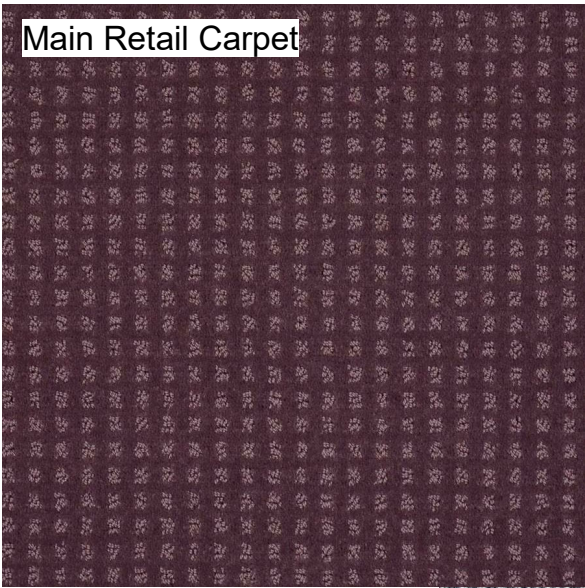


Main Retail Carpet



Decorative Lighting



Decorative Column

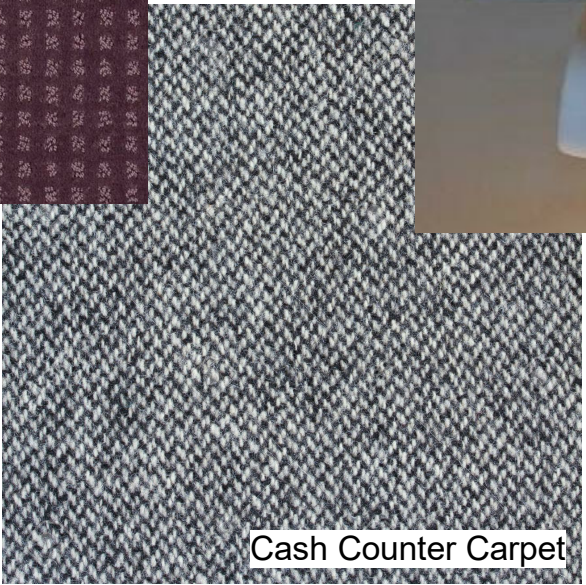

Cash Counter Carpet




# Nostalgic Nook

E. Nielsen  
IDES 4120

Fall 2018  
SCALE: NA

Main Retail Floor



 

Wall Paint



Trim Paint



Metal Storage Units



Acoustical Ceiling



Break Room Cabinets


Hardware



Break room Counter Tops



Break Room Chair

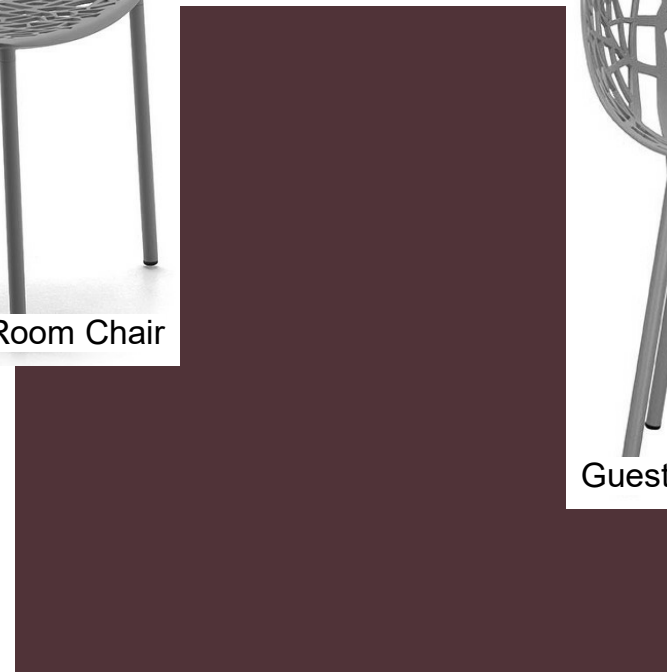

Finish for Chairs



Guest Chair

Manager's Desk Wood Veneer



# Nostalgic Nook

E. Nielsen  
IDES 4120

Fall 2018  
SCALE: NA

Employee Areas

Sheet 9